




Plotted By: Doris, Nick, Sheet Set: Downtown Carthage Roadway Improvements, Layout: C-3.0, February, 06, 2026, 03:34:25pm, K:\CHL_PRA\017068013_Downtown Carthage Roadway Improvements\04_CADD\PlanSheets\C20--TYPICAL SECTIONS.dwg
 This document, together with the concepts and designs presented herein, is intended only for the specific purpose and client for which it was prepared. Reuse of and improper reliance on this document without written authorization and adaptation by Kimley-Horn and Associates, Inc. shall be without liability to Kimley-Horn and Associates, Inc.

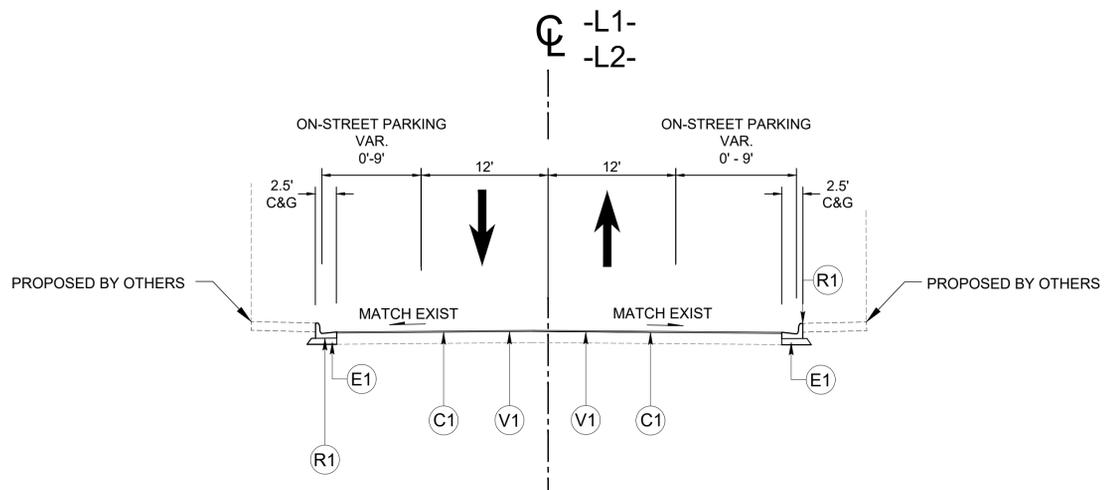


TYPICAL SECTION NO. 1
 -L1- STA 100+18.90 TO STA 103+50.73
 -L2- STA 200+00.00 TO STA 202+00.74

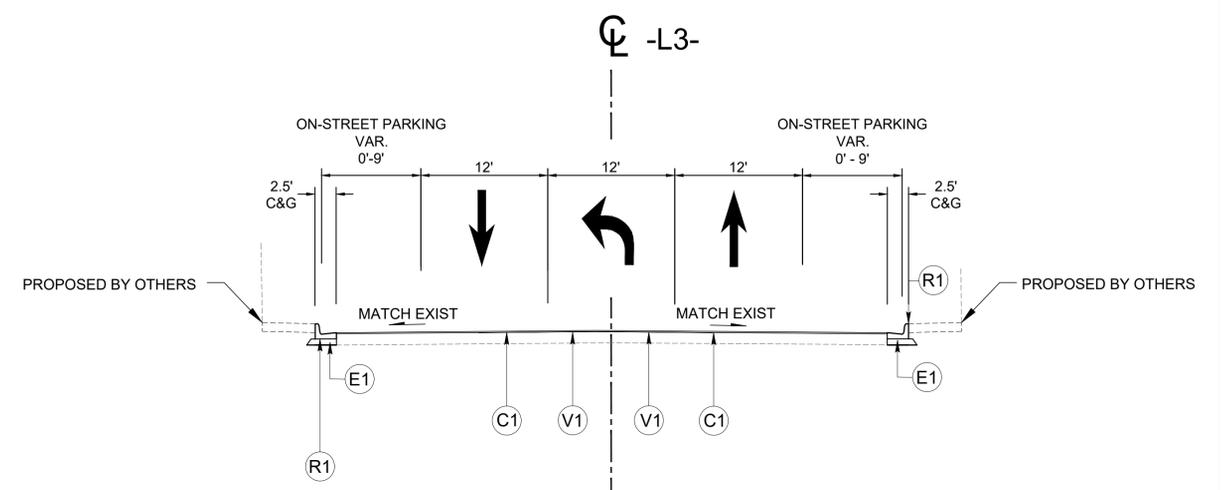

TYPICAL SECTION NO. 3
 -L3- STA 300+00.00 TO STA 303+40.44

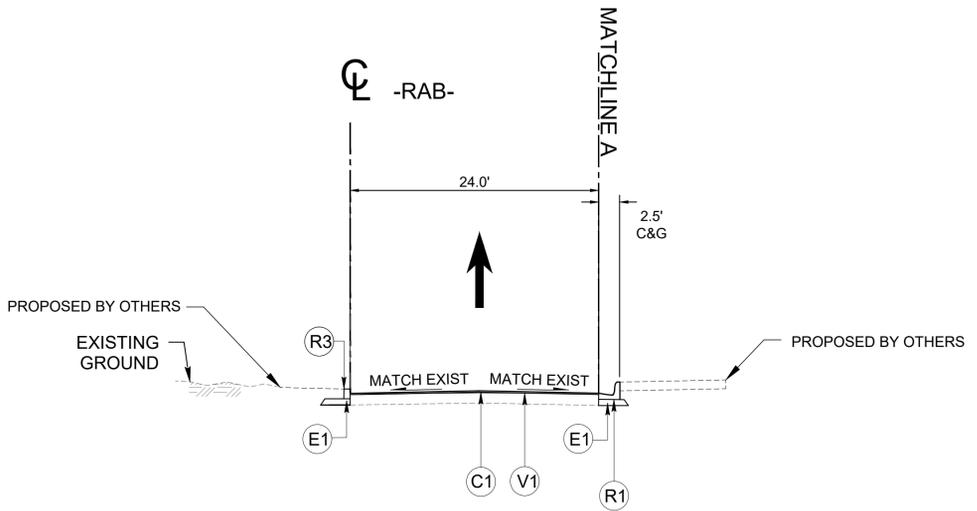


TYPICAL SECTION NO. 2
 -RAB- STA 10+00.00 TO STA 15+53.80

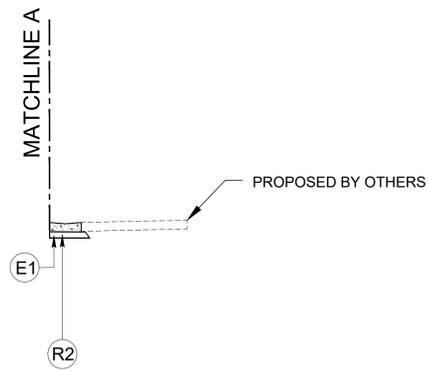


INSET A


SEE SHEET C-4.0 FOR STATIONING OF VALLEY CURB

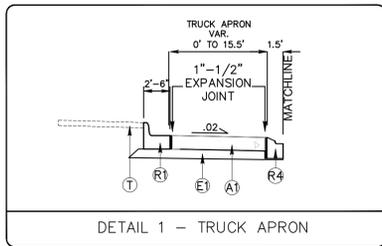

DETAIL 1 - TRUCK APRON

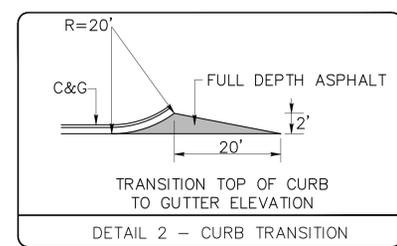

DETAIL 2 - CURB TRANSITION

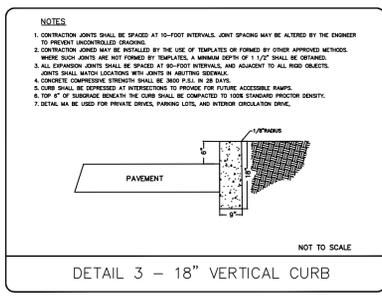

DETAIL 3 - 18" VERTICAL CURB


- NOTES:**
- CONSTRUCTION JOINTS SHALL BE SPACED AT 10-FOOT INTERVALS. JOINT SPACING MAY BE ALTERED BY THE DESIGNER TO PREVENT UNCONTROLLED CRACKING.
 - CONSTRUCTION JOINTS SHALL BE INSTALLED BY THE USE OF TEMPLATES OR FORMED BY OTHER APPROVED METHODS. WHERE SUCH JOINTS ARE NOT FORMED BY TEMPLATES, A MINIMUM DEPTH OF 1 1/2" SHALL BE OBTAINED.
 - ALL EXPANSION JOINTS SHALL BE SPACED AT 10-FOOT INTERVALS, AND ADJACENT TO ALL FIBER OBJECTS. JOINTS SHALL MATCH LOCATIONS WITH JOINTS IN ADJUTING SECTIONS.
 - CONCRETE COMPRESSIVE STRENGTH SHALL BE 3000 PSI, 28 DAY.
 - CURBS SHALL BE DEPRESSURED AT INTERSECTIONS TO PROVIDE FOR FUTURE ACCESSIBLE RAMP.
 - TOP 1/4" OF SURFACE DETACH IN CURB SHALL BE COMPACTED TO FIVE STANDARD PROCTOR DENSITY.
 - DETAIL MA BE USED FOR PRIVATE DRIVES, PARKING LOTS, AND INTERIOR CIRCULATION DRIVE.

PAVEMENT SCHEDULE	
(A1)	12" TRUCK MOUNTABLE CONCRETE ISLAND (CLASS AA)
(C1)	PROP. APPROX. 1.5" ASPHALT CONCRETE SURFACE COURSE TYPE S9.5C, AT AN AVERAGE RATE OF 168 LBS. PER SQ. YD.
(C2)	PROP. APPROX. 3" ASPHALT CONCRETE SURFACE COURSE TYPE S9.5C, AT AN AVERAGE RATE OF 168 LBS. PER SQ. YD.
(C3)	PROP. VAR. DEPTH ASPHALT CONCRETE SURFACE COURSE TYPE S9.5C, AT AN AVERAGE RATE OF 168 LBS. PER SQ. YD. PER 1" DEPTH TO BE PLACED IN LAYERS NOT TO EXCEED 2" OF DEPTH
(D1)	PROP. APPROX. 4.0" ASPHALT CONCRETE INTERMEDIATE COURSE TYPE I19.0C, AT AN AVERAGE RATE OF 456 LBS. PER SQ. YD.
(D2)	PROP. VAR. DEPTH ASPHALT CONCRETE INTERMEDIATE COURSE TYPE I19.0C, AT AN AVERAGE RATE OF 456 LBS. PER SQ. YD. PER 1" DEPTH. TO BE PLACED IN LAYERS NOT LESS THAN 2 1/2" OR GREATER THAN 4" IN DEPTH.
(E1)	PROP. APPROX. 7" ASPHALT CONCRETE BASE COURSE, TYPE B25.0C, AT AN AVERAGE RATE OF 798 LB PER SQ. YARD TO BE PLACED IN TWO LIFTS NOT LESS THAN 3" OR GREATER THAN 5.5" IN DEPTH.
(R1)	2' - 6" CONCRETE CURB AND GUTTER
(R2)	2' CONCRETE VALLEY GUTTER
(R3)	9" VERTICAL CURB. SEE 18" VERTICAL CURB DETAIL
(R4)	1' - 6" CONCRETE CURB AND GUTTER
(T)	EARTH MATERIAL
(U)	EXISTING PAVEMENT
(V1)	1.5" MILLING OF EXISTING PAVEMENT
(W)	WEDGING

- NOTES:**
- USE REINFORCED SOIL SLOPES WHERE SLOPE IS GREATER THAN 2:1.
 - SEE PLAN SHEETS FOR LIMITS OF CURB AND GUTTER.

NO.	REVISIONS	DATE	BY

Kimley & Horn
 © 2026 KIMLEY-HORN AND ASSOCIATES, INC.
 200 SOUTH TRYON STREET, SUITE 200
 CHARLOTTE, NORTH CAROLINA 28202
 PHONE: 704-333-5131 WWW.KIMLEY-HORN.COM


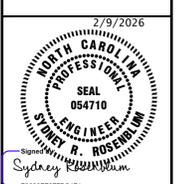


KHA PROJECT	017068013
DATE	01/2026
SCALE	AS SHOWN
DESIGNED BY	NGD
DRAWN BY	JIN
CHECKED BY	SRR

TYPICAL SECTIONS

DOWNTOWN CARTHAGE ROADWAY IMPROVEMENTS

Plotted By: Dorc, Nick. Sheet Set: Downtown Carthage Roadway Improvements. Layout: C-4.1. February 06, 2026. 03:34:38pm. K:\CHL_PRA\017069013_Downtown Carthage Roadway Improvements\04_CADD\PlanSheet\C50-PLAN-PROFILE.dwg
 This document, together with the concepts and designs presented herein, is intended only for the specific purpose and client for which it was prepared. Reuse of and improper reliance on this document without written authorization and adaptation by Kimley-Horn and Associates, Inc. shall be without liability to Kimley-Horn and Associates, Inc.

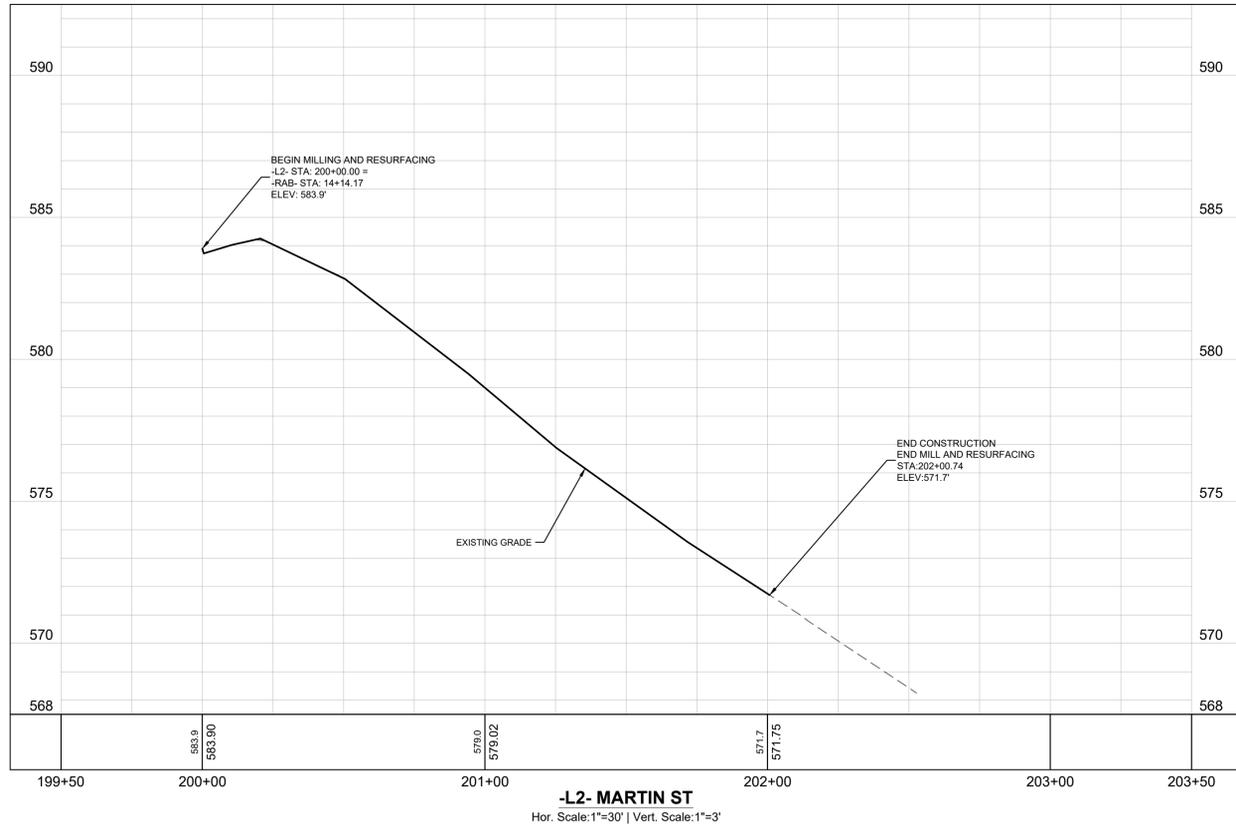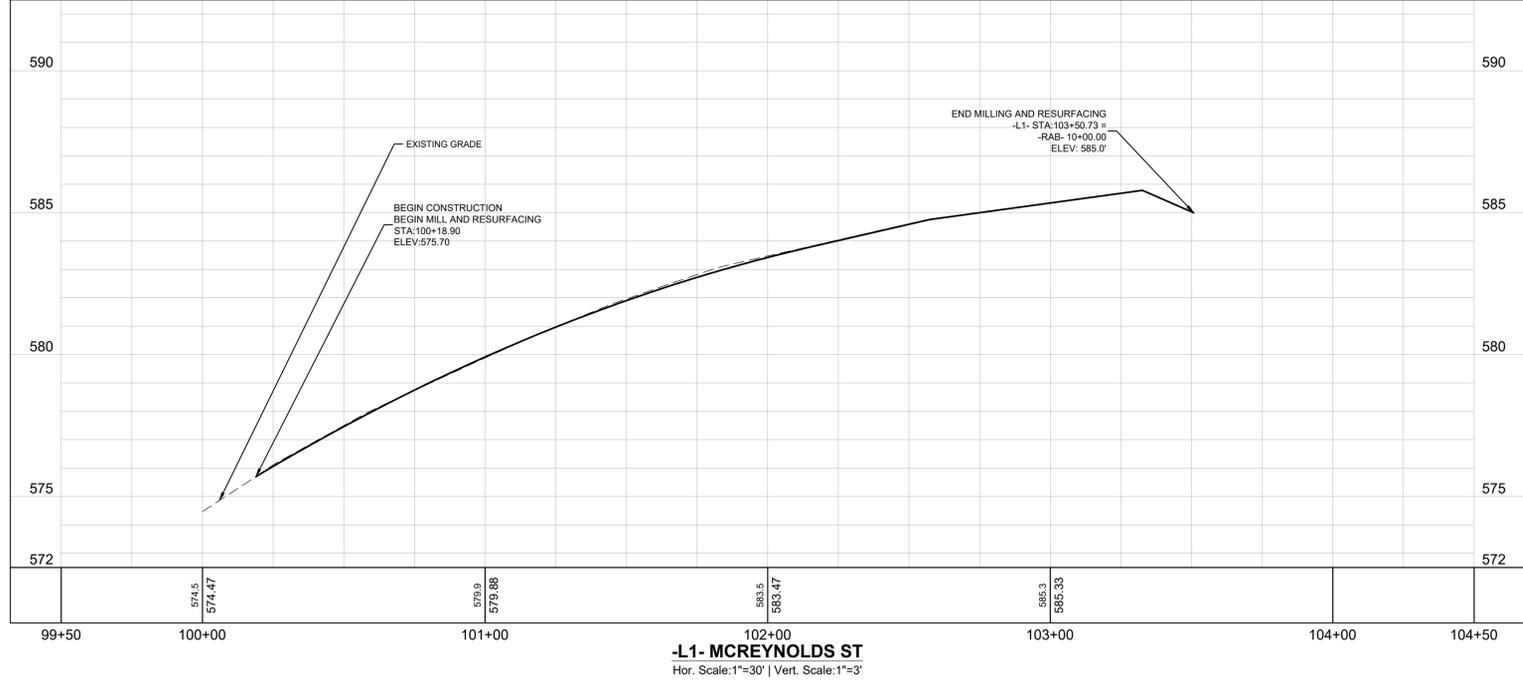

No.	REVISIONS	DATE	BY

Kimley»Horn
 © 2025 KIMLEY-HORN AND ASSOCIATES, INC.
 200 SOUTH TRYON STREET, SUITE 200
 CHARLOTTE, NORTH CAROLINA 28202
 PHONE: 704-333-5131 WWW.KIMLEY-HORN.COM





KHA PROJECT	017069013
DATE	01/2026
SCALE	AS SHOWN
DESIGNED BY	NGD
DRAWN BY	JIN
CHECKED BY	SRR

ROADWAY PROFILE

DOWNTOWN CARTHAGE ROADWAY IMPROVEMENTS


SHEET NUMBER
C-4.1

Plotted By: Dorc, Nick. Sheet Set: Downtown Carthage Roadway Improvements. Layout: C-4.2. February 06, 2026 03:34:51pm. K:\CHL_PRA\017069013 Downtown Carthage Roadway Improvements\04_CADD\PlanSheet\C50-PLAN-PROFILE.dwg
 This document, together with the concepts and designs presented herein, is an instrument of service, is intended only for the specific purpose and client for which it was prepared. Reuse of and improper reliance on this document without written authorization and adaptation by Kimley-Horn and Associates, Inc. shall be without liability to Kimley-Horn and Associates, Inc.

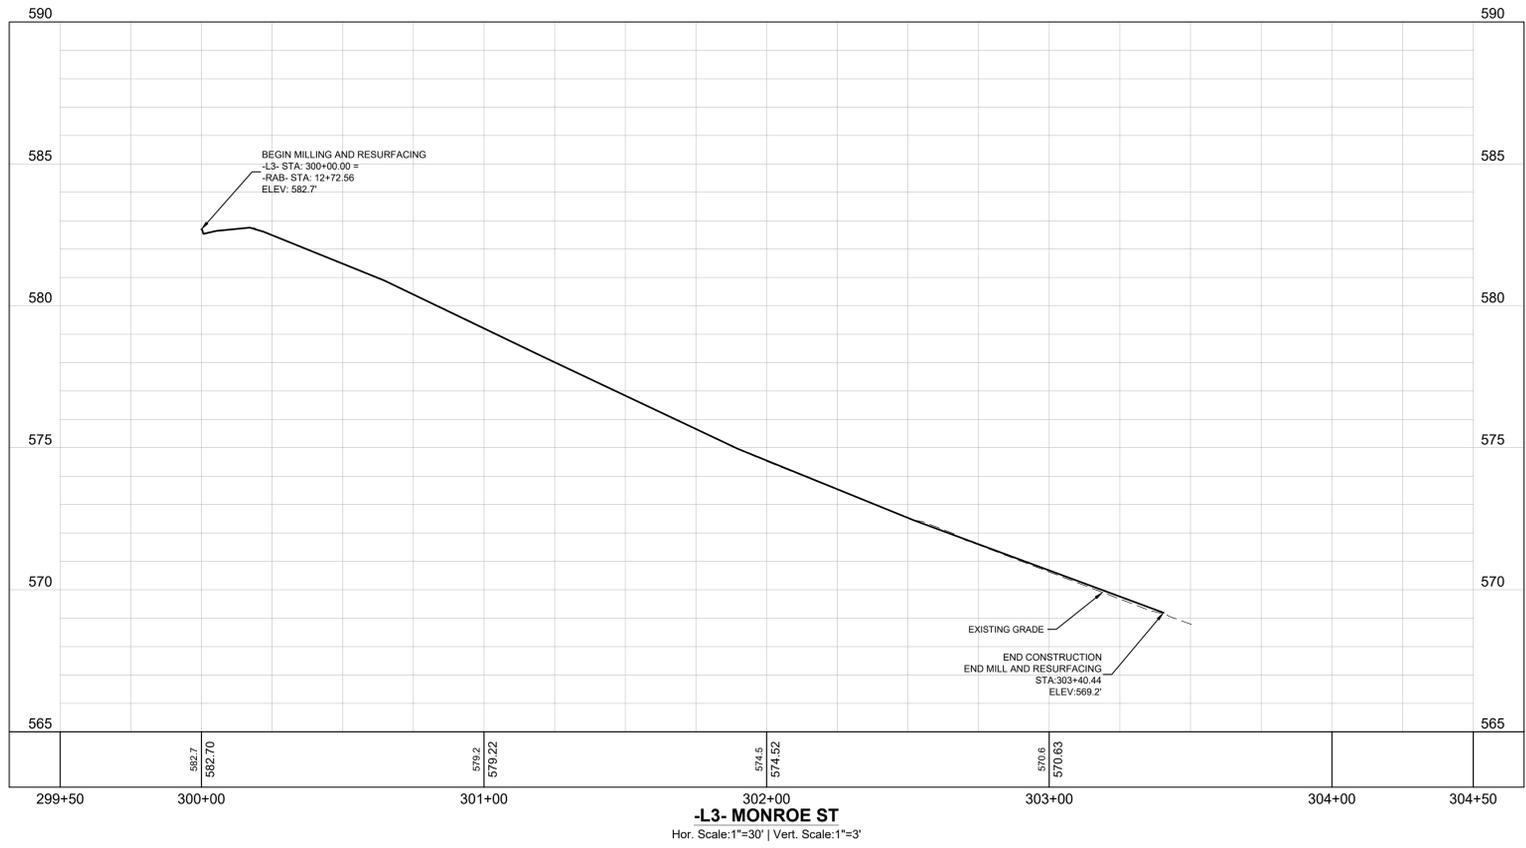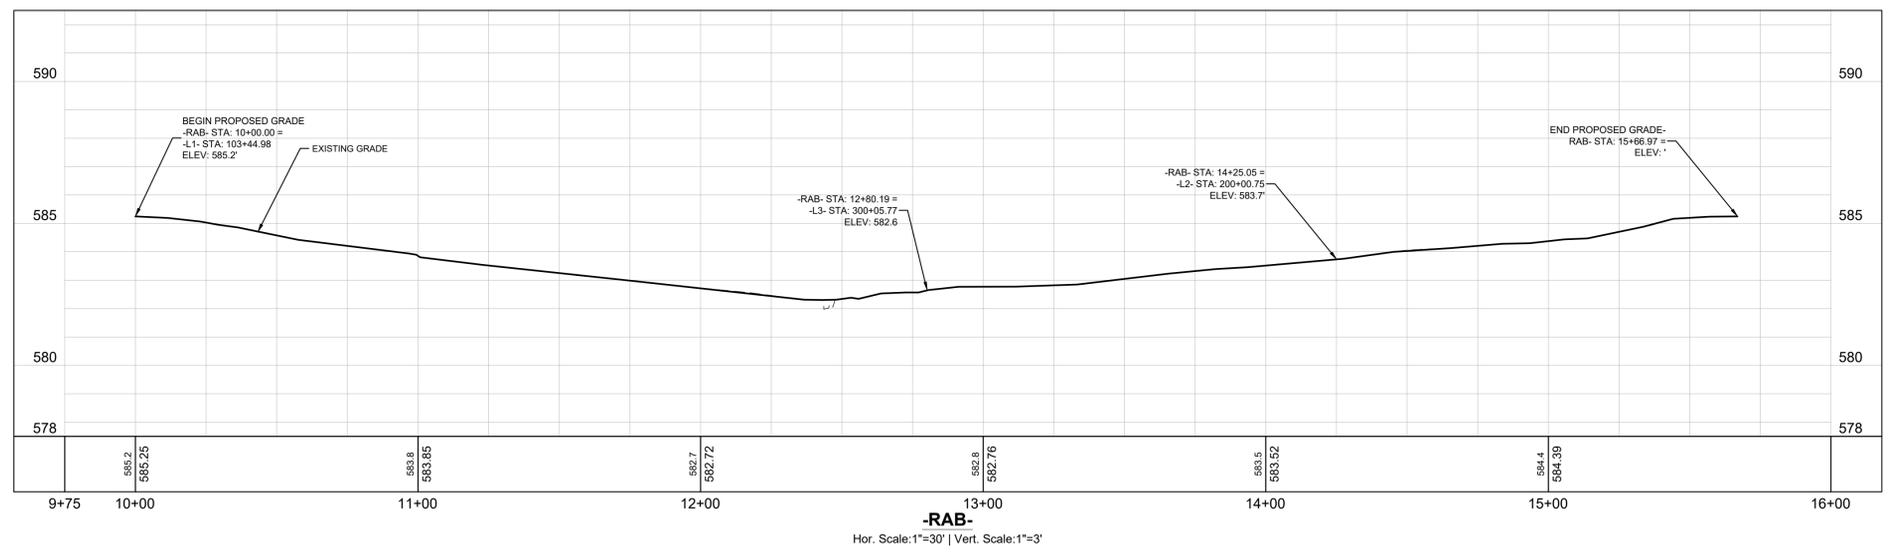

No.	REVISIONS	DATE	BY

Kimley»Horn
 © 2025 KIMLEY-HORN AND ASSOCIATES, INC.
 200 SOUTH TRYON STREET, SUITE 200
 CHARLOTTE, NORTH CAROLINA 28202
 PHONE: 704-333-5131 WWW.KIMLEY-HORN.COM

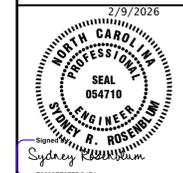



KHA PROJECT	017069013
DATE	01/2026
SCALE	AS SHOWN
DESIGNED BY	NGD
DRAWN BY	JIN
CHECKED BY	SRR

ROADWAY PROFILE

DOWNTOWN CARTHAGE ROADWAY IMPROVEMENTS

SHEET NUMBER
C-4.2

Plotted By: Doris, Nick, Sheet Set: Downtown Carthage Roadway Improvements, Layout: C-6.1, February 05, 2026, 03:35:03pm, K:\VCH\PRJ\017069013_Downtown Carthage Roadway Improvements\04_CADD\PlanSheet\04-TRAFFIC CONTROL PHASE 1.dwg
This document, together with the concepts and designs presented herein, is intended only for the specific purpose and client for which it was prepared. Reuse of and improper reliance on this document without written authorization and adaptation by Kimley-Horn and Associates, Inc. shall be without liability to Kimley-Horn and Associates, Inc.

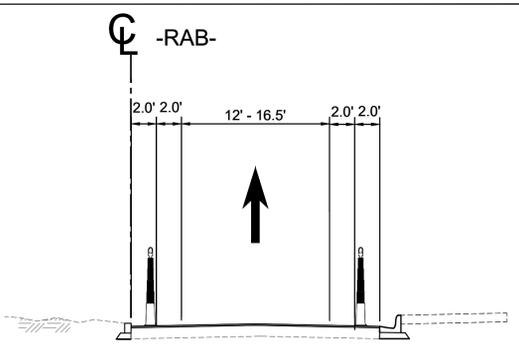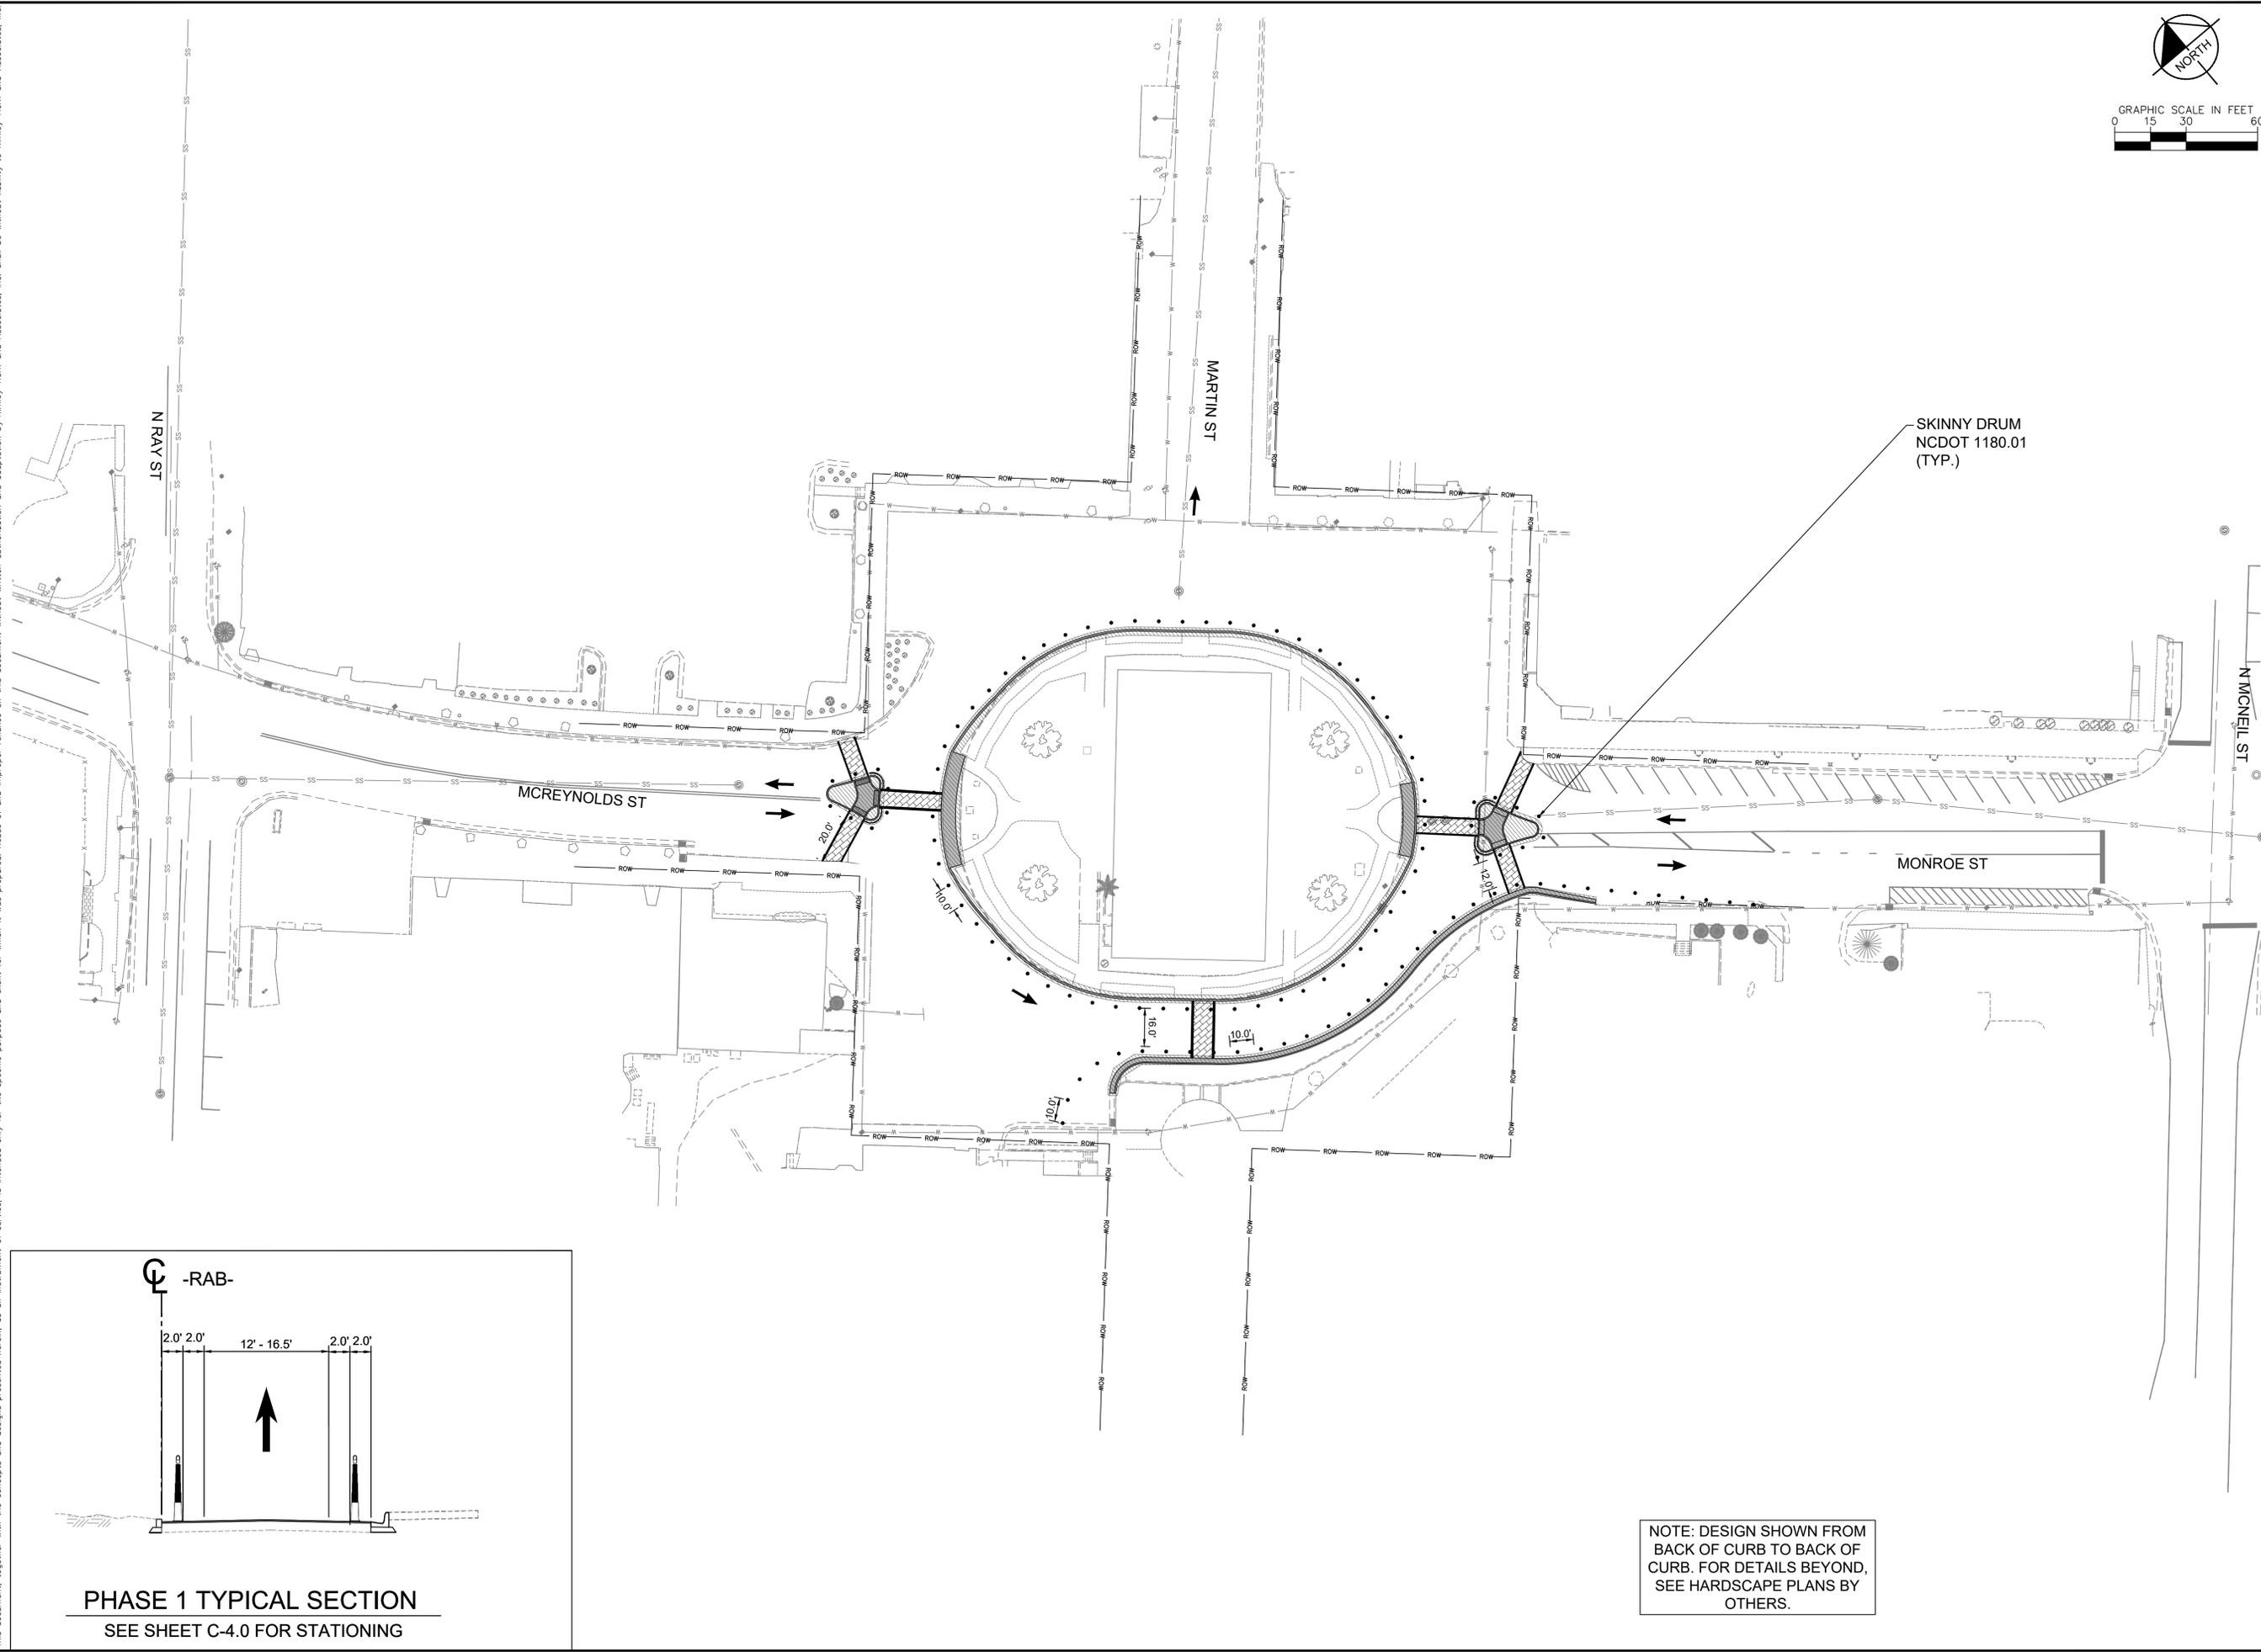

PHASE 1 TYPICAL SECTION
SEE SHEET C-4.0 FOR STATIONING

NOTE: DESIGN SHOWN FROM
BACK OF CURB TO BACK OF
CURB. FOR DETAILS BEYOND,
SEE HARDSCAPE PLANS BY
OTHERS.

No.	REVISIONS	DATE	BY

Kimley»Horn
 © 2026 KIMLEY-HORN AND ASSOCIATES, INC.
 200 SOUTH TRYON STREET, SUITE 200
 CHARLOTTE, NORTH CAROLINA 28202
 PHONE: 704-333-5131 WWW.KIMLEY-HORN.COM



KHA PROJECT	017069013	JUN	SRR
DATE	01/2026	JUN	SRR
SCALE	AS SHOWN	JUN	SRR
DESIGNED BY	NGD	JUN	SRR
DRAWN BY	JUN	JUN	SRR
CHECKED BY	SRR	JUN	SRR




**TRAFFIC CONTROL
PHASE 1**

**DOWNTOWN CARTHAGE
ROADWAY
IMPROVEMENTS**

CARTHAGE NC

SHEET NUMBER
C-6.1

Plotted By: Dorc, Nick, Sheet Set: Downtown Carthage Roadway Improvements, Layout: C-6.2, TRAFFIC CONTROL PHASE 2, February 06, 2026 03:35:13pm, K:\V\H\PRJ\A17069013 Downtown Carthage Roadway Improvements\04-CADD\PlanSheets\C60-TRAFFIC CONTROL PHASE 2.dwg
This document, together with the concepts and designs presented herein, as an instrument of service, is intended only for the specific purpose and client for which it was prepared. Reuse of and improper reliance on this document without written authorization and adaptation by Kimley-Horn and Associates, Inc. shall be without liability to Kimley-Horn and Associates, Inc.

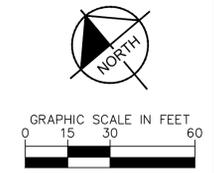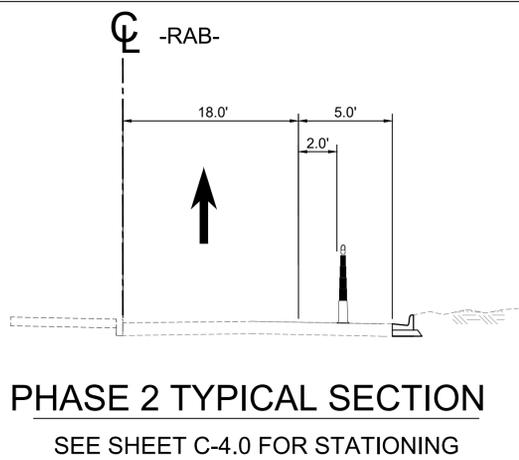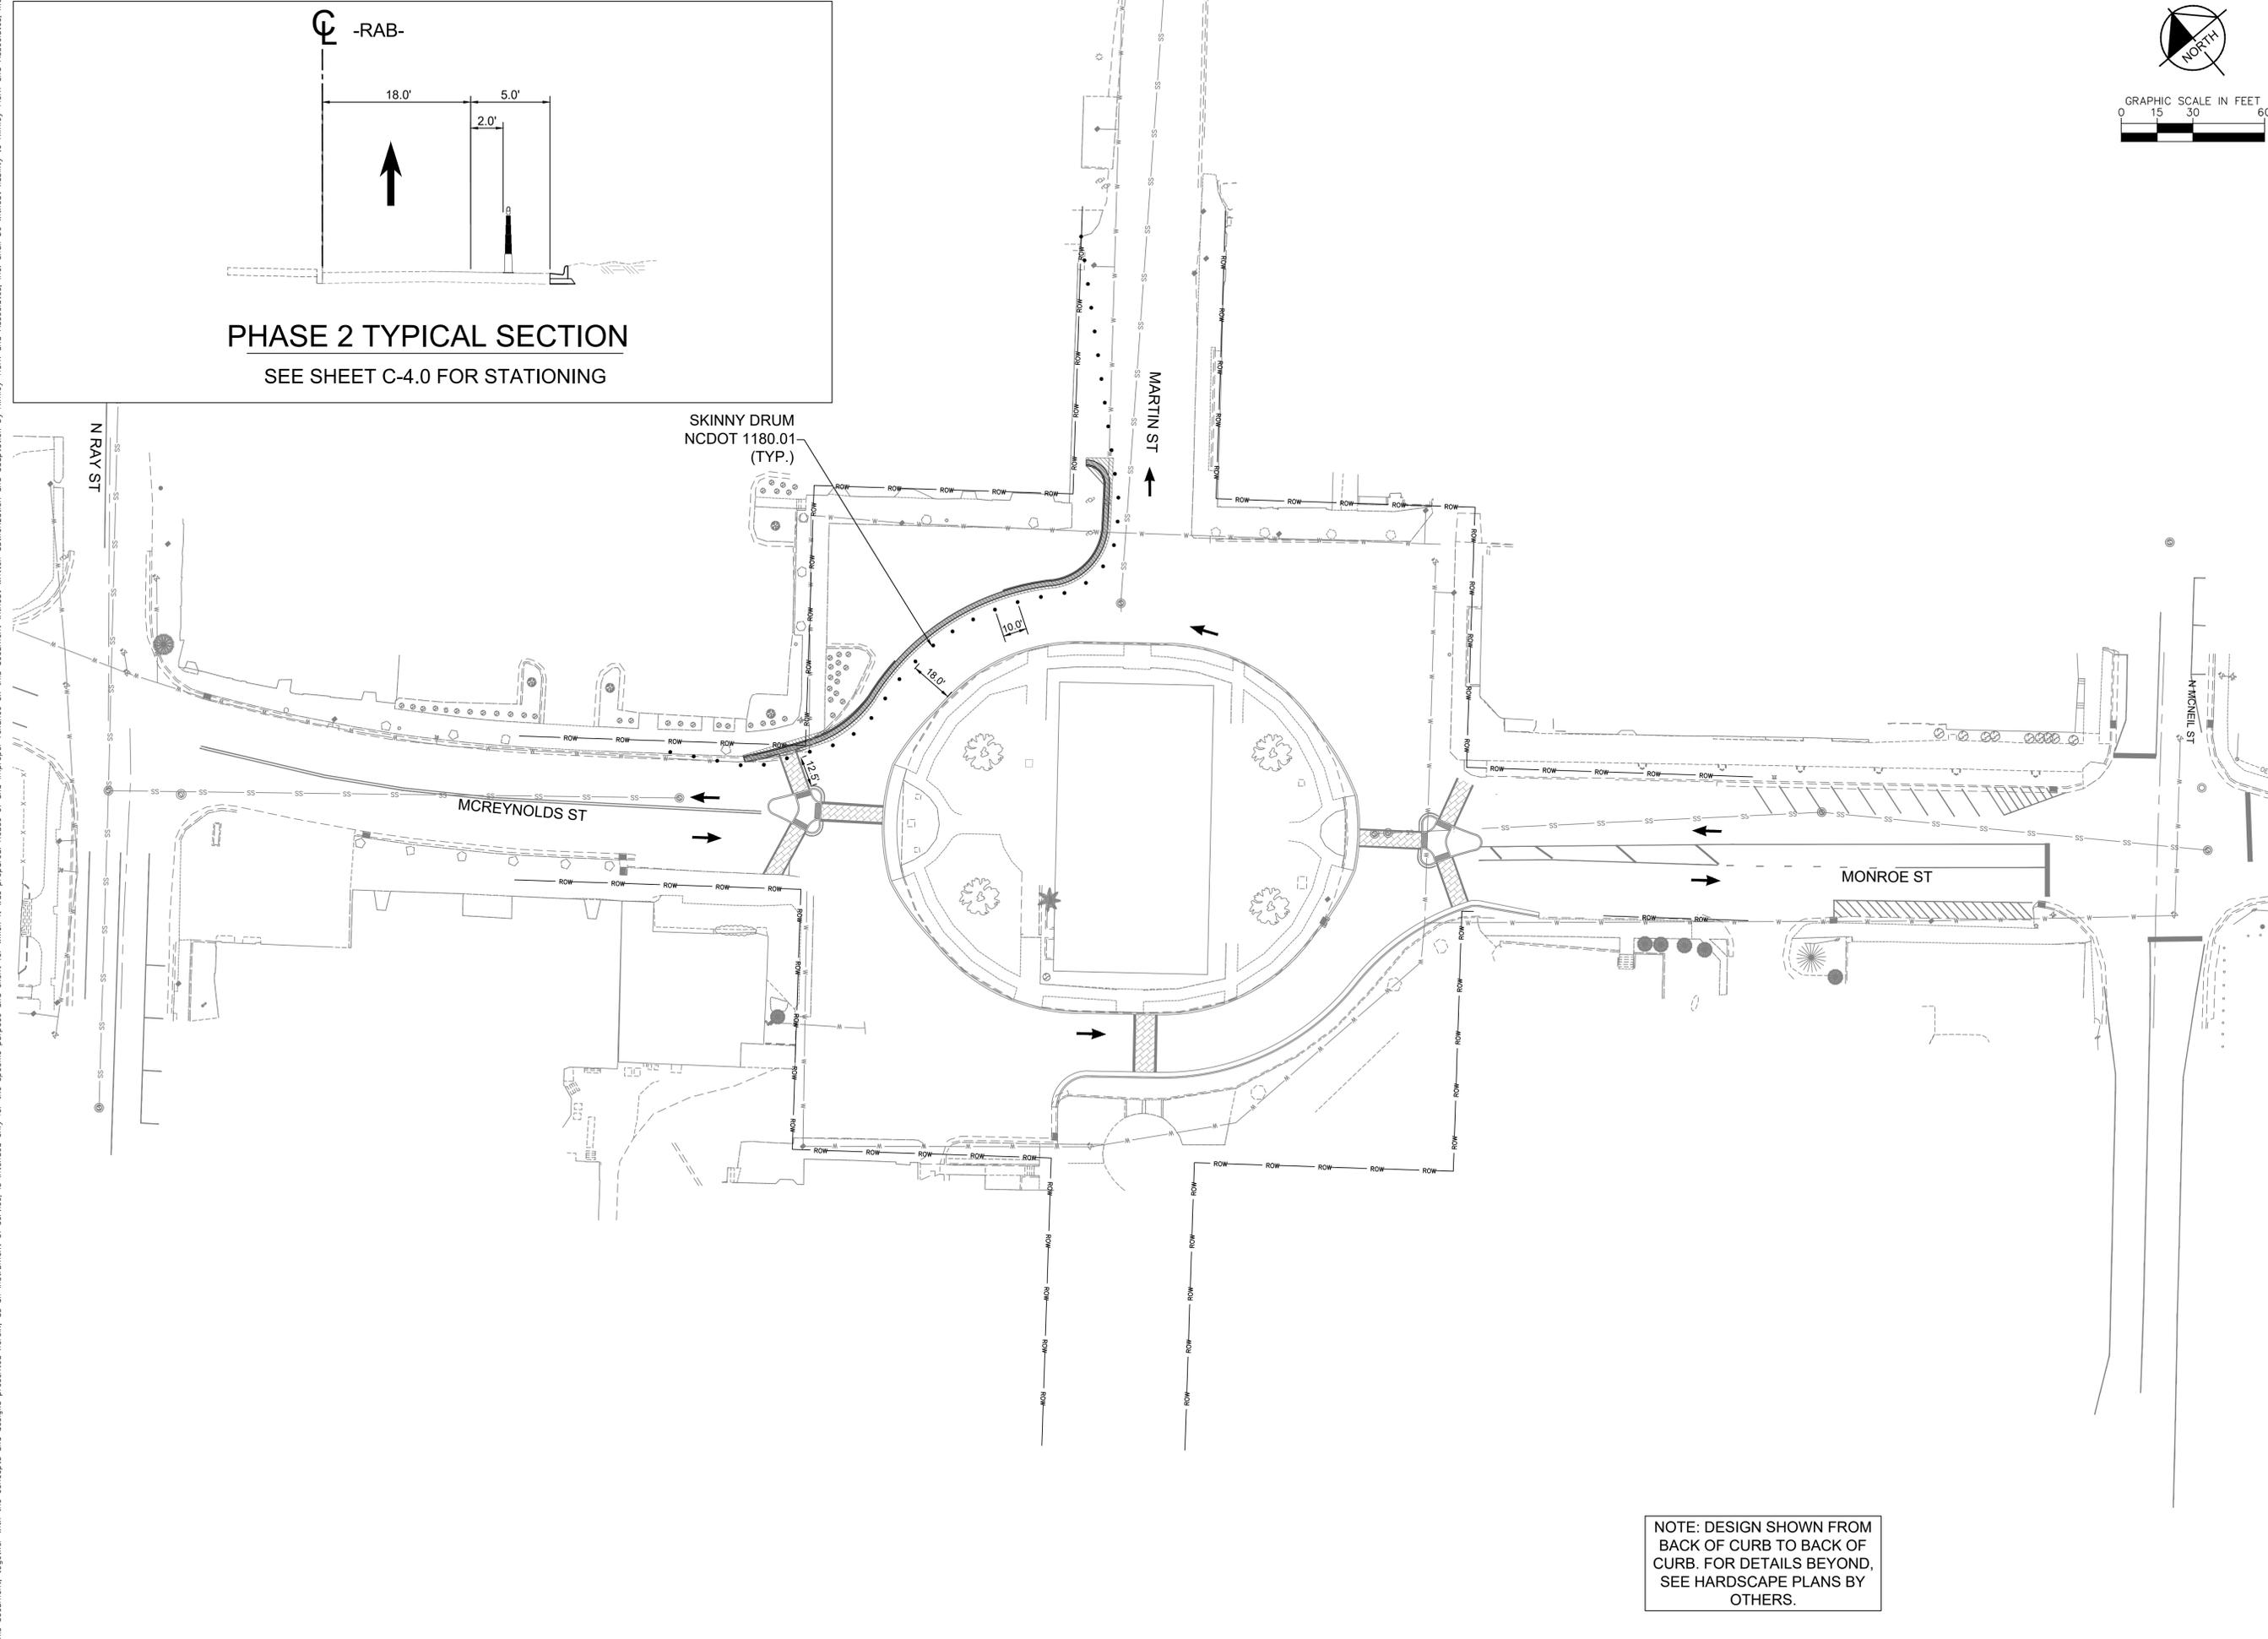

NOTE: DESIGN SHOWN FROM BACK OF CURB TO BACK OF CURB. FOR DETAILS BEYOND, SEE HARDSCAPE PLANS BY OTHERS.

No.	REVISIONS	DATE	BY

Kimley»Horn
 © 2026 KIMLEY-HORN AND ASSOCIATES, INC.
 200 SOUTH TRYON STREET, SUITE 200
 CHARLOTTE, NORTH CAROLINA 28202
 PHONE: 704-333-5131 WWW.KIMLEY-HORN.COM






KHA PROJECT	017069013	JUN	SRR
DATE	01/2026	JUN	SRR
SCALE	AS SHOWN	JUN	SRR
DESIGNED BY	NGD	JUN	SRR
DRAWN BY	JUN	JUN	SRR
CHECKED BY	JUN	JUN	SRR

TRAFFIC CONTROL PHASE 2

DOWNTOWN CARTHAGE ROADWAY IMPROVEMENTS

Plotted By: Dorc, Nick, Sheet Set: Downtown Carthage Roadway Improvements, Layout: C-6.4, February 06, 2026 03:35:37pm, K:\CHL_PRA\017069013_Downtown Carthage Roadway Improvements\04_CADD\PlanSheets\060-TRAFFIC CONTROL PHASE 4.dwg
This document, together with the concepts and designs presented herein, as an instrument of service, is intended only for the specific purpose and client for which it was prepared. Reuse of and improper reliance on this document without written authorization and adaptation by Kimley-Horn and Associates, Inc. shall be without liability to Kimley-Horn and Associates, Inc.

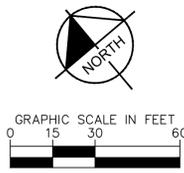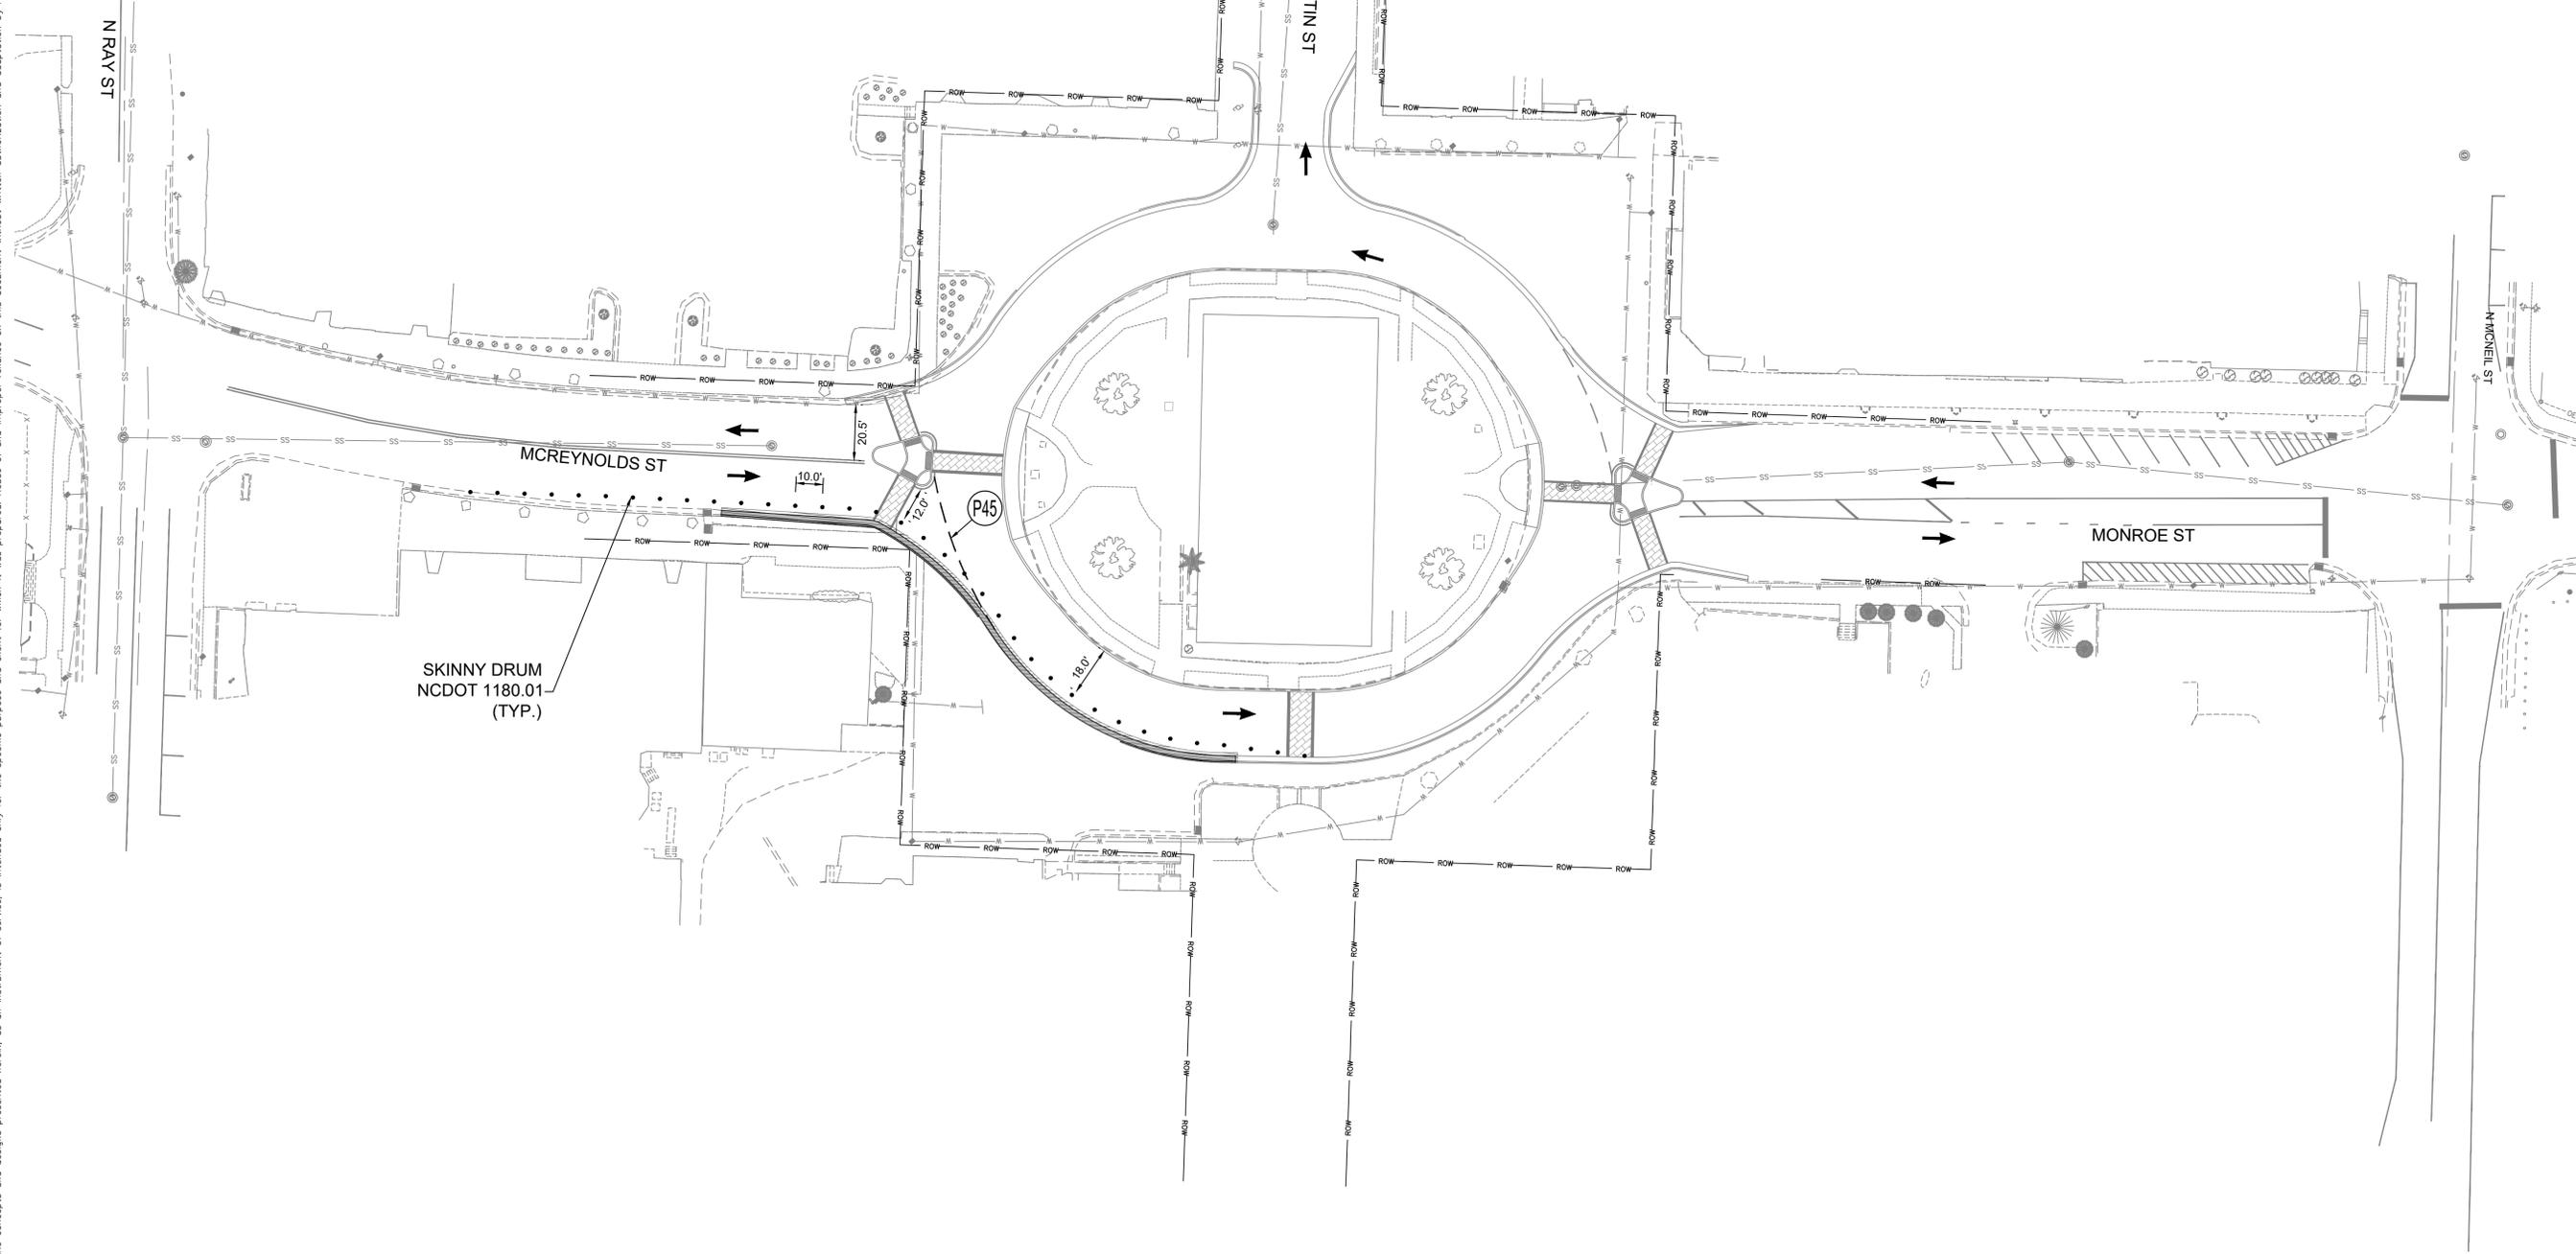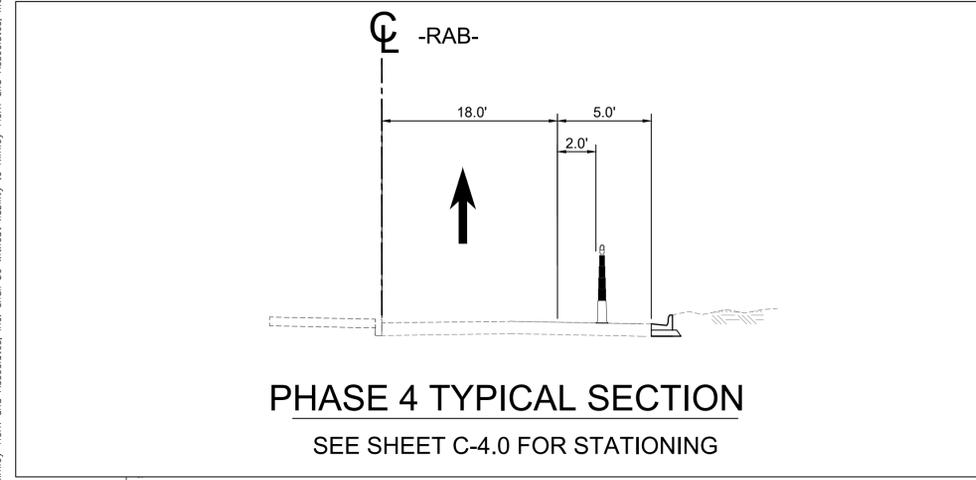

NOTE: DESIGN SHOWN FROM
BACK OF CURB TO BACK OF
CURB. FOR DETAILS BEYOND,
SEE HARDSCAPE PLANS BY
OTHERS.

No.	REVISIONS	DATE	BY

Kimley»Horn
© 2026 KIMLEY-HORN AND ASSOCIATES, INC.
200 SOUTH TRYON STREET, SUITE 200
CHARLOTTE, NORTH CAROLINA 28202
PHONE: 704-333-5131 WWW.KIMLEY-HORN.COM





KHA PROJECT	017069013	JUN	SRR
DATE	01/2026	JUN	SRR
SCALE	AS SHOWN	JUN	SRR
DESIGNED BY	NGD	JUN	SRR
DRAWN BY	JUN	JUN	SRR
CHECKED BY	JUN	JUN	SRR

**TRAFFIC CONTROL
PHASE 4**

**DOWNTOWN CARTHAGE
ROADWAY
IMPROVEMENTS**

SHEET NUMBER
C-6.4

Plotted By: Dorc, Nick; Sheet Set: Downtown Carthage Roadway Improvements; Layout: C-6.5; February, 06, 2026 03:35:50pm; K:\CHL_PRA\017069013_Downtown Carthage Roadway Improvements\04-CADD\PlanSheets\05-TRAFFIC CONTROL PHASE 5.dwg
 This document, together with the concepts and designs presented herein, is intended only for the specific purpose and client for which it was prepared. Reuse of and improper reliance on this document without written authorization and adaptation by Kimley-Horn and Associates, Inc. shall be without liability to Kimley-Horn and Associates, Inc.

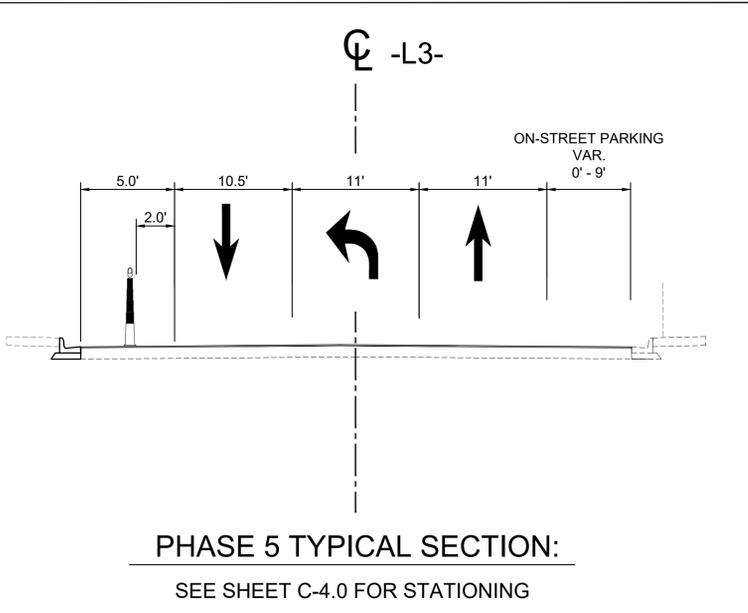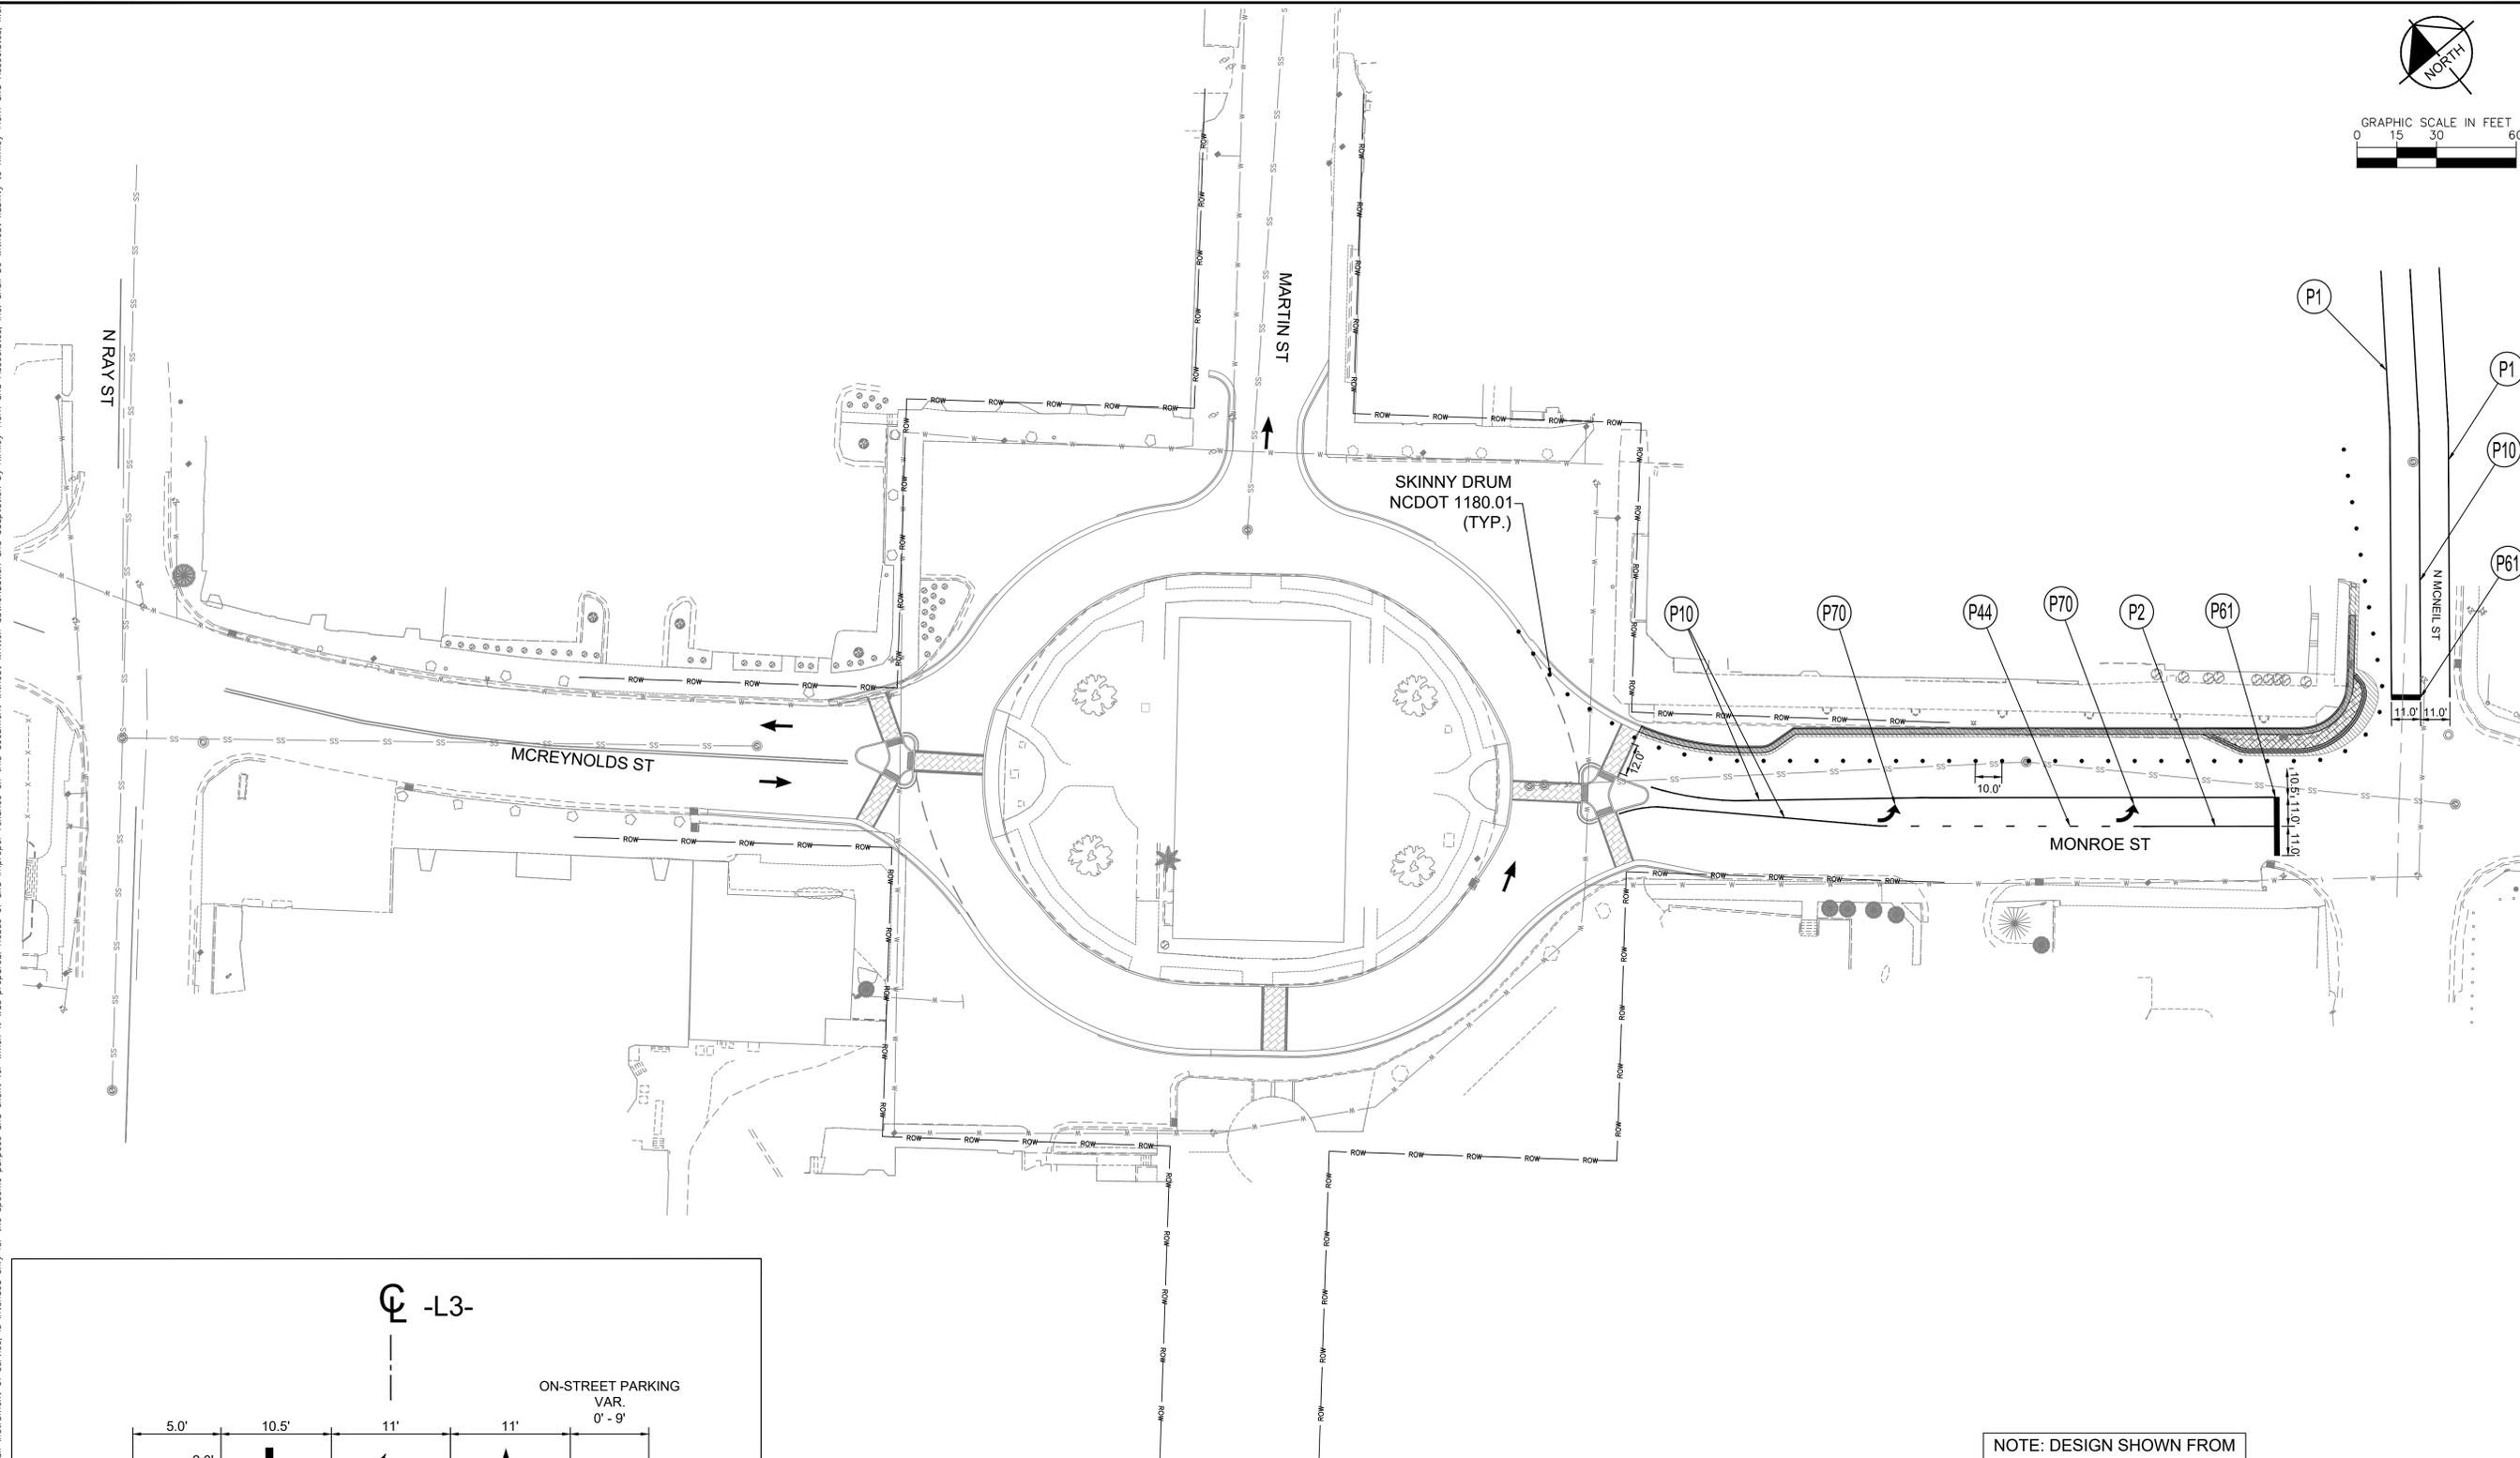

NOTE: DESIGN SHOWN FROM BACK OF CURB TO BACK OF CURB. FOR DETAILS BEYOND, SEE HARDSCAPE PLANS BY OTHERS.

PAVEMENT MARKING LEGEND:		
PAVEMENT MARKING LINES		
(P2) PAINT	(4" WHITE)	WHITE SOLID LANE LINE
(P10) PAINT	(4" YELLOW)	YELLOW EDGELINE
(P11) PAINT	(4" YELLOW)	YELLOW SINGLE CENTER
(P44) PAINT	(8" WHITE)	3 FT. - 9 FT./SP WHITE MINISKIP
(P52) PAINT	(24" WHITE)	WHITE STOPBAR
PAVEMENT MARKING SYMBOLS		
(P70) PAINT	(WHITE)	LEFT TURN ARROW
(P70)		

No.	REVISIONS	DATE	BY

Kimley»Horn
 © 2026 KIMLEY-HORN AND ASSOCIATES, INC.
 200 SOUTH TRYON STREET, SUITE 200
 CHARLOTTE, NORTH CAROLINA 28202
 PHONE: 704-333-5131 WWW.KIMLEY-HORN.COM

3/9/2026
 NORTH CAROLINA
 PROFESSIONAL SEAL
 054710
 SYDNEY R. ROSENBERG
 ENGINEER
 Sydney Rosenberg

KHA PROJECT	017069013	JUN	SRR
DATE	01/2026	JUN	SRR
SCALE	AS SHOWN	JUN	SRR
DESIGNED BY	NGD	JUN	SRR
DRAWN BY	JUN	JUN	SRR
CHECKED BY	JUN	JUN	SRR



TRAFFIC CONTROL PHASE 5

DOWNTOWN CARTHAGE ROADWAY IMPROVEMENTS

SHEET NUMBER
C-6.5

CARTHAGE NC

Plotted By: Dorc, Nick, Sheet Set: Downtown Carthage Roadway Improvements, Layout: C-6.6, February, 06, 2026, 03:35:02pm, K:\CHL_PRA\017069013_Downtown Carthage Roadway Improvements\04_CADD\PlanSheets\060-TRAFFIC CONTROL PHASE 60.dwg
 This document, together with the concepts and designs presented herein, as an instrument of service, is intended only for the specific purpose and client for which it was prepared. Reuse of and improper reliance on this document without written authorization and adaptation by Kimley-Horn and Associates, Inc. shall be without liability to Kimley-Horn and Associates, Inc.

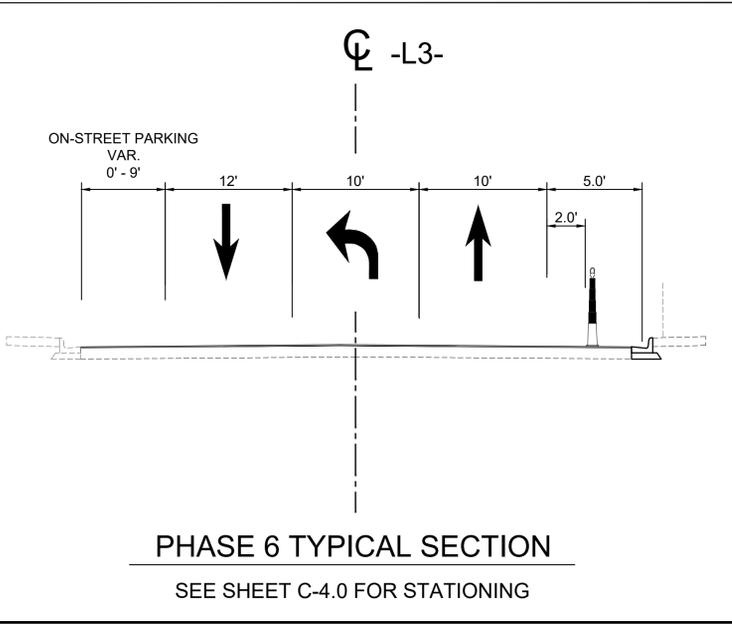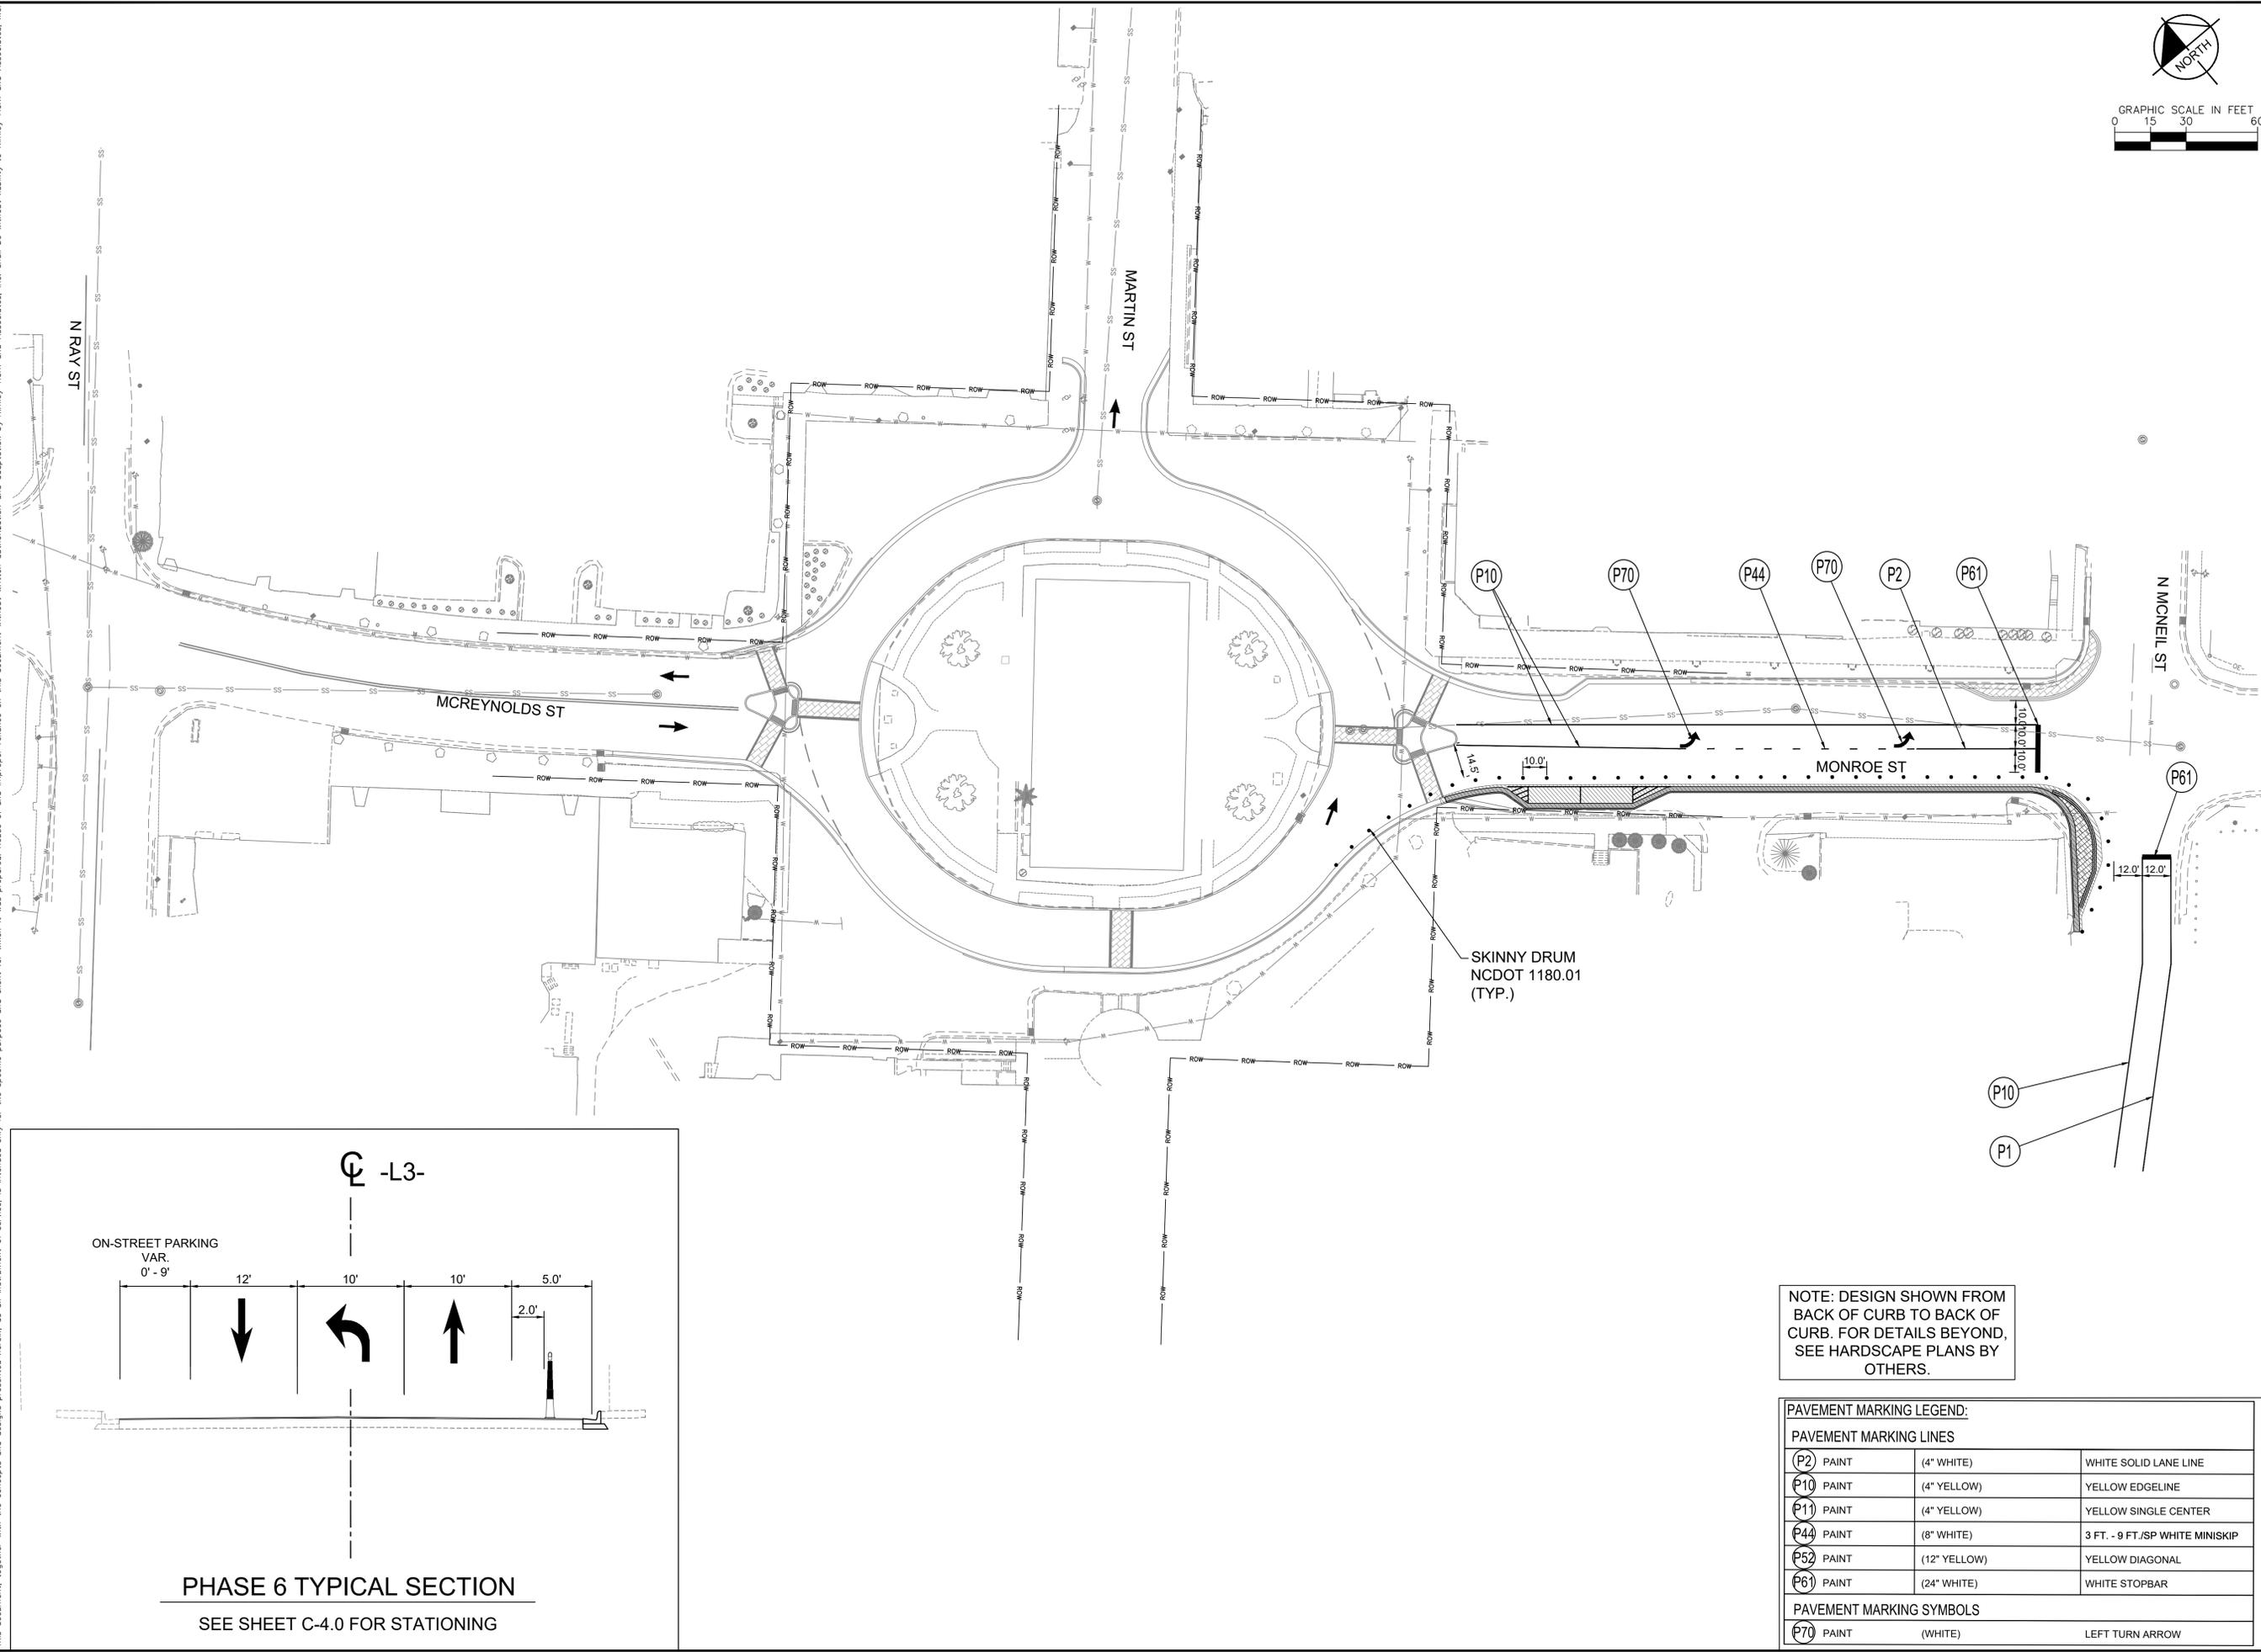

NOTE: DESIGN SHOWN FROM BACK OF CURB TO BACK OF CURB. FOR DETAILS BEYOND, SEE HARDSCAPE PLANS BY OTHERS.

PAVEMENT MARKING LEGEND:		
PAVEMENT MARKING LINES		
(P2) PAINT	(4" WHITE)	WHITE SOLID LANE LINE
(P10) PAINT	(4" YELLOW)	YELLOW EDGELINE
(P11) PAINT	(4" YELLOW)	YELLOW SINGLE CENTER
(P44) PAINT	(8" WHITE)	3 FT. - 9 FT./SP WHITE MINISKIP
(P52) PAINT	(12" YELLOW)	YELLOW DIAGONAL
(P61) PAINT	(24" WHITE)	WHITE STOPBAR
PAVEMENT MARKING SYMBOLS		
(P70) PAINT	(WHITE)	LEFT TURN ARROW

No.	REVISIONS	DATE	BY

Kimley»Horn
 © 2026 KIMLEY-HORN AND ASSOCIATES, INC.
 200 SOUTH TRYON STREET, SUITE 200
 CHARLOTTE, NORTH CAROLINA 28202
 PHONE: 704-333-5131 WWW.KIMLEY-HORN.COM

3/9/2026
 NORTH CAROLINA
 PROFESSIONAL SEAL
 054710
 SYDNEY R. ROSENBERG
 ENGINEER




KHA PROJECT	017069013	JUN	SRR
DATE	01/2026	JUN	SRR
SCALE	AS SHOWN	JUN	SRR
DESIGNED BY	NGD	JUN	SRR
DRAWN BY	JUN	JUN	SRR
CHECKED BY	SRR	JUN	SRR

TRAFFIC CONTROL PHASE 6

DOWNTOWN CARTHAGE ROADWAY IMPROVEMENTS

SHEET NUMBER
C-6.6

Plotted By: Dorc, Nick - Sheet Set: Downtown Carthage Roadway Improvements - Layout: C-6.7 - February, 06, 2026 03:35:18pm - K:\CHL_Plan\017069013 - Downtown Carthage Roadway Improvements\04-CADD\PlanSheet\04-TRAFFIC CONTROL PHASE 7.dwg
 This document, together with the concepts and designs presented herein, as an instrument of service, is intended only for the specific purpose and client for which it was prepared. Reuse of and improper reliance on this document without written authorization and adaptation by Kimley-Horn and Associates, Inc. shall be without liability to Kimley-Horn and Associates, Inc.

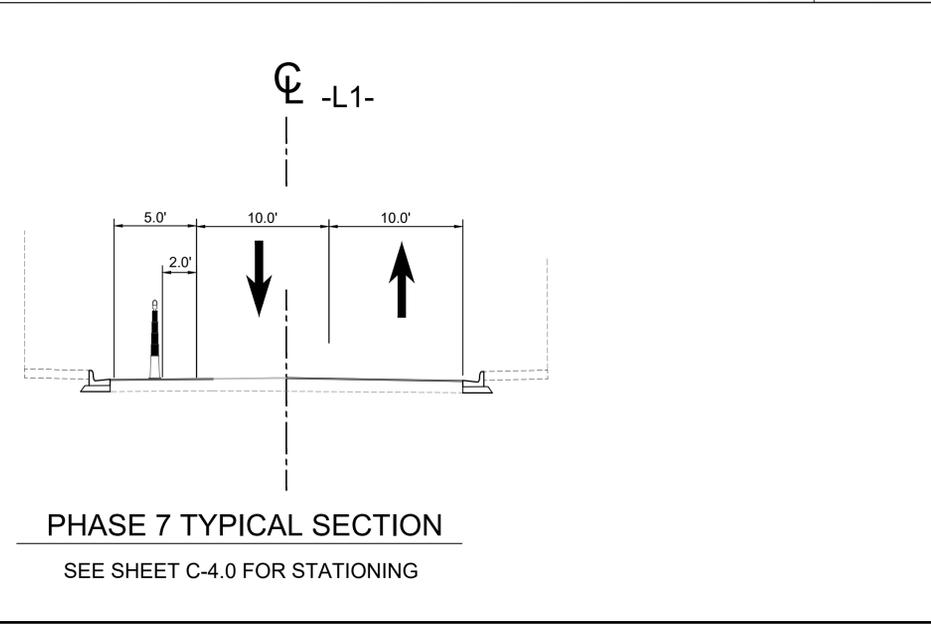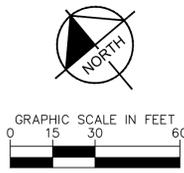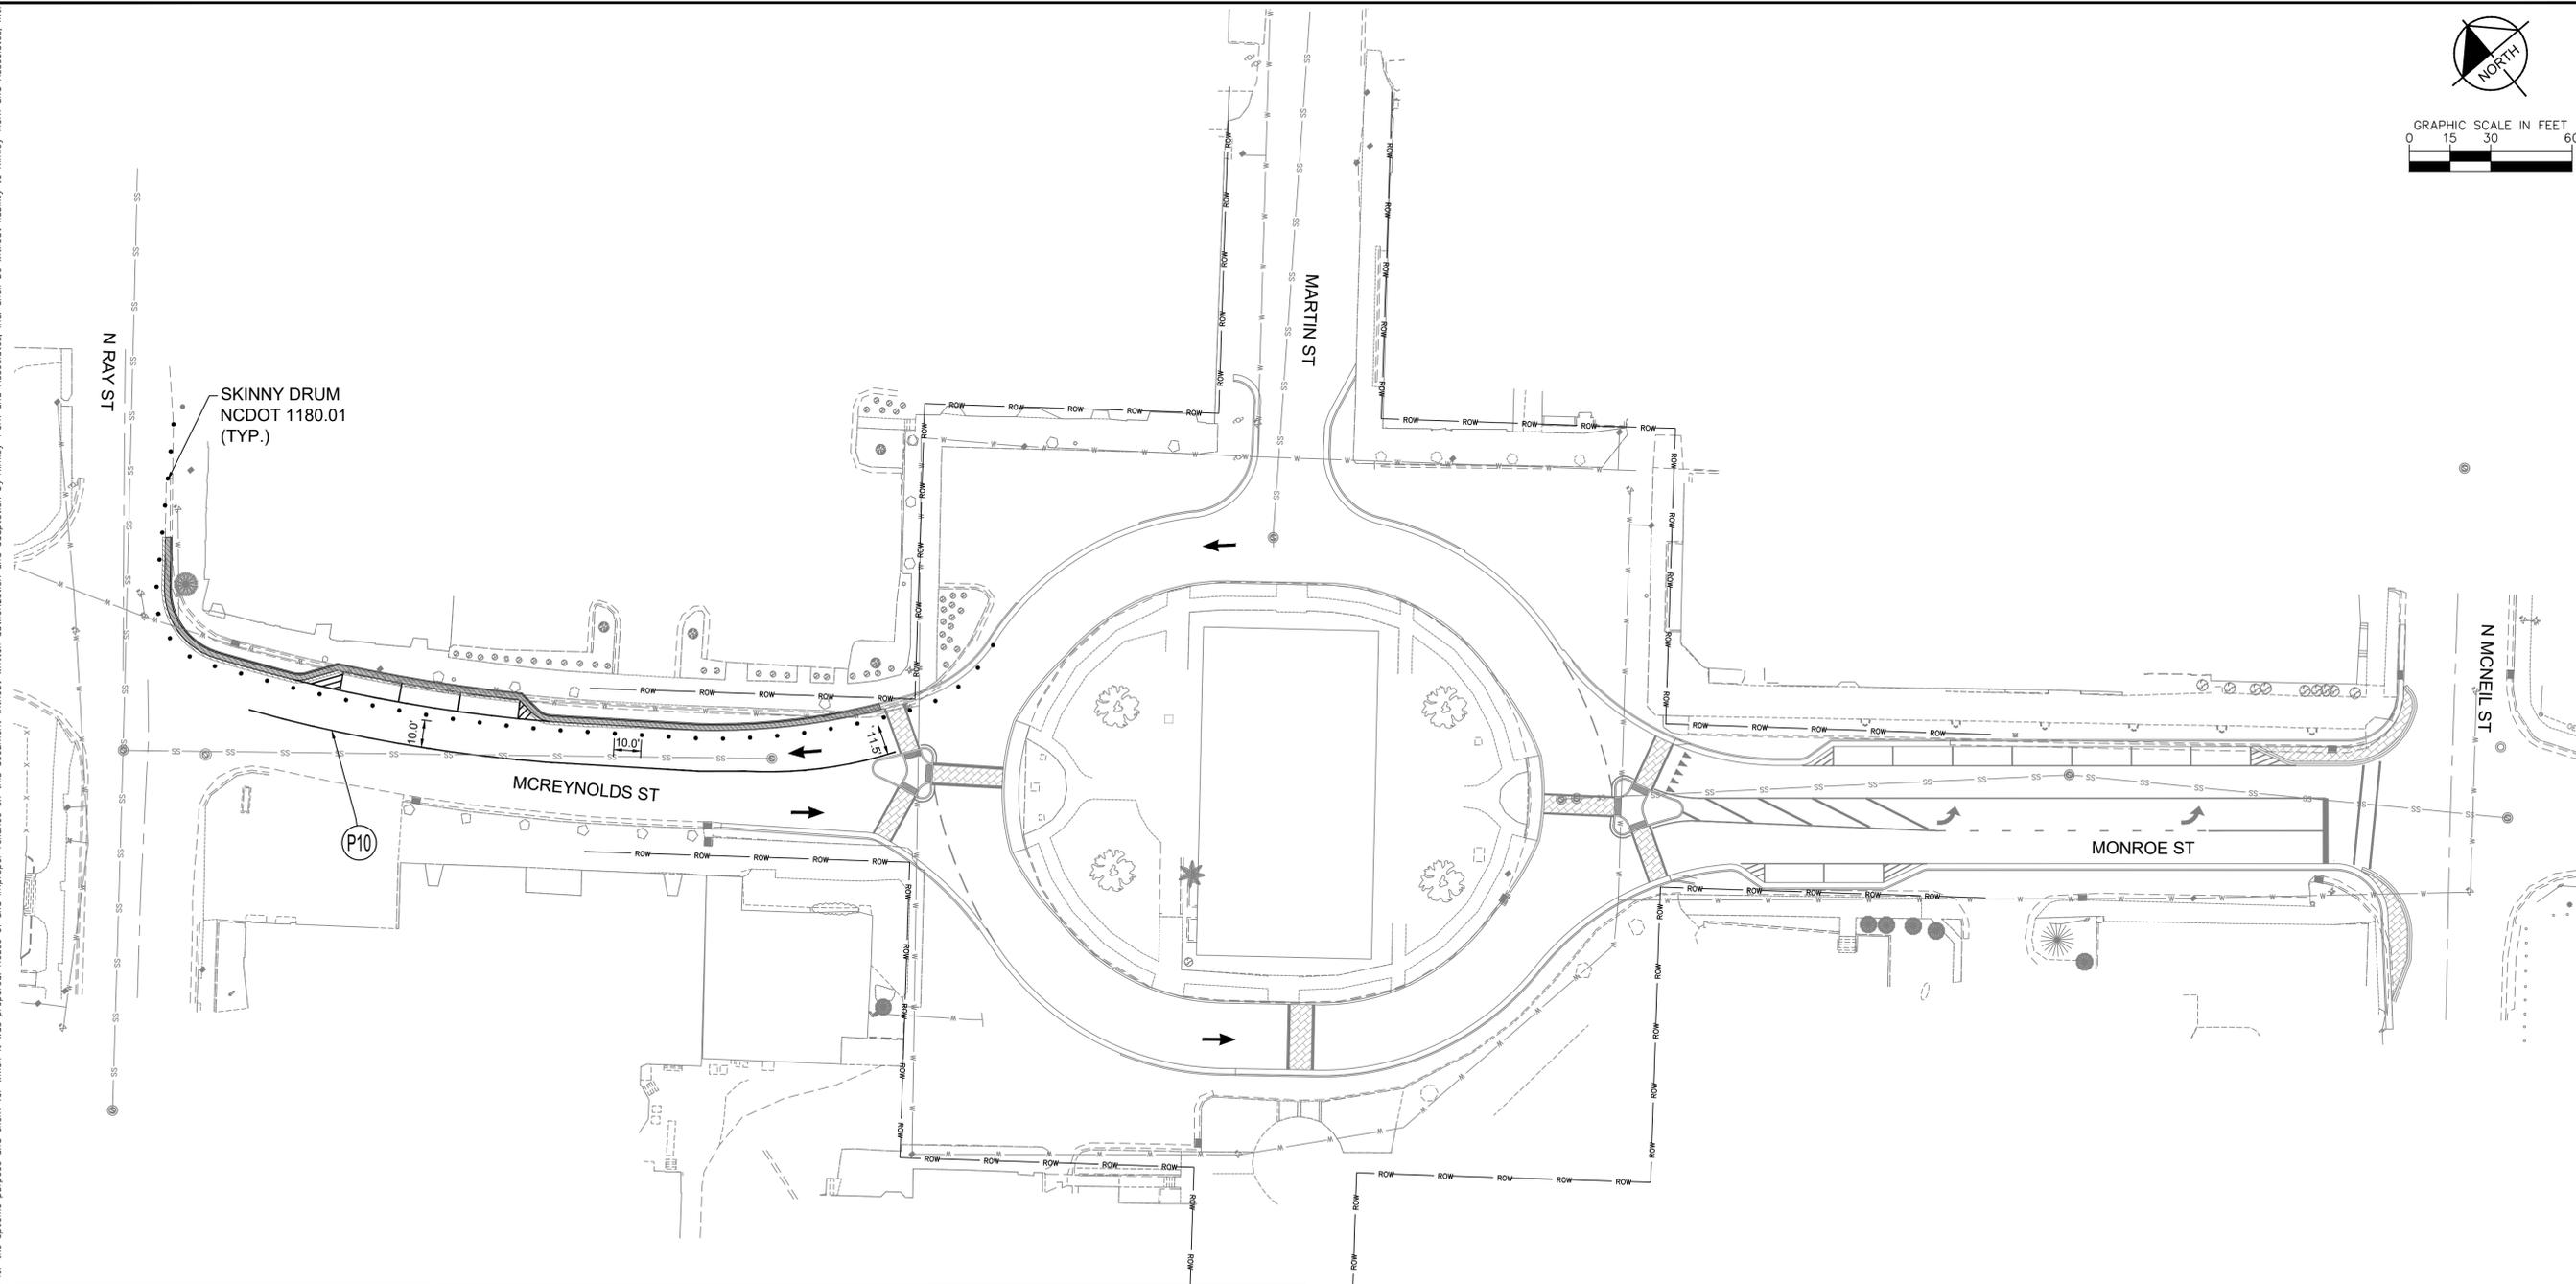

NOTE: DESIGN SHOWN FROM BACK OF CURB TO BACK OF CURB. FOR DETAILS BEYOND, SEE HARDSCAPE PLANS BY OTHERS.

PAVEMENT MARKING LEGEND:		
PAVEMENT MARKING LINES		
(P11) PAINT	(4" YELLOW)	YELLOW SINGLE CENTER
(P61) PAINT	(24" WHITE)	WHITE STOPBAR

No.	REVISIONS	DATE	BY



Kimley»Horn
 © 2026 KIMLEY-HORN AND ASSOCIATES, INC.
 200 SOUTH TRYON STREET, SUITE 200
 CHARLOTTE, NORTH CAROLINA 28202
 PHONE: 704-333-5131 WWW.KIMLEY-HORN.COM

3/9/2026
 NORTH CAROLINA PROFESSIONAL SEAL 054710
 SYDNEY R. ROSENBERG
 ENGINEER
 Sydney Rosenbergs
 KHA PROJECT 017069013
 DATE 01/2026
 SCALE AS SHOWN
 DESIGNED BY NCD
 DRAWN BY JIN
 CHECKED BY SRR

TRAFFIC CONTROL PHASE 7

DOWNTOWN CARTHAGE ROADWAY IMPROVEMENTS
 SHEET NUMBER C-6.7
 CARTHAGE NC

Plotted By: Dorc, Nick Sheet Set: Downtown Carthage Roadway Improvements Layout: C-6.8 February, 06, 2026 03:36:33pm K:\CHL_PRA\017069013 Downtown Carthage Roadway Improvements\04-CADD\PlanSheets\04-TRAFFIC CONTROL PHASE 8.dwg
 This document, together with the concepts and designs presented herein, is intended only for the specific purpose and client for which it was prepared. Reuse of and improper reliance on this document without written authorization and adaptation by Kimley-Horn and Associates, Inc. shall be without liability to Kimley-Horn and Associates, Inc.

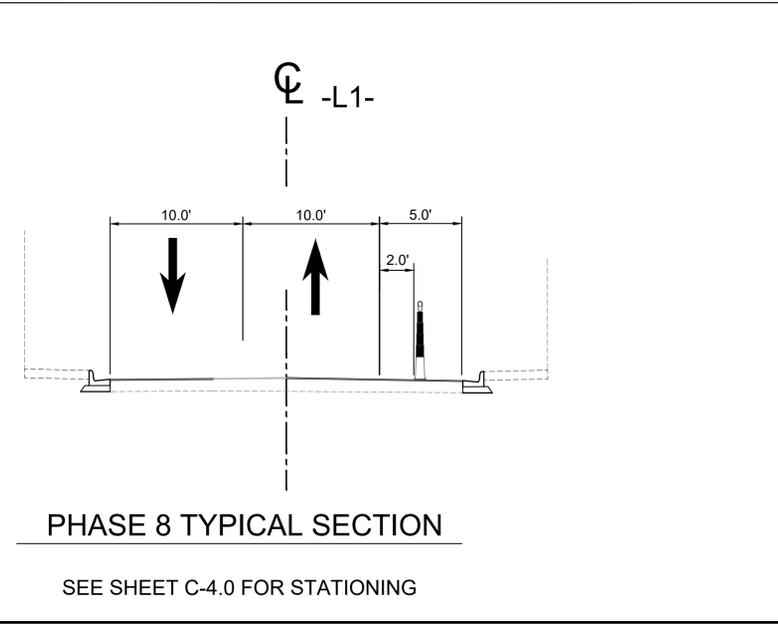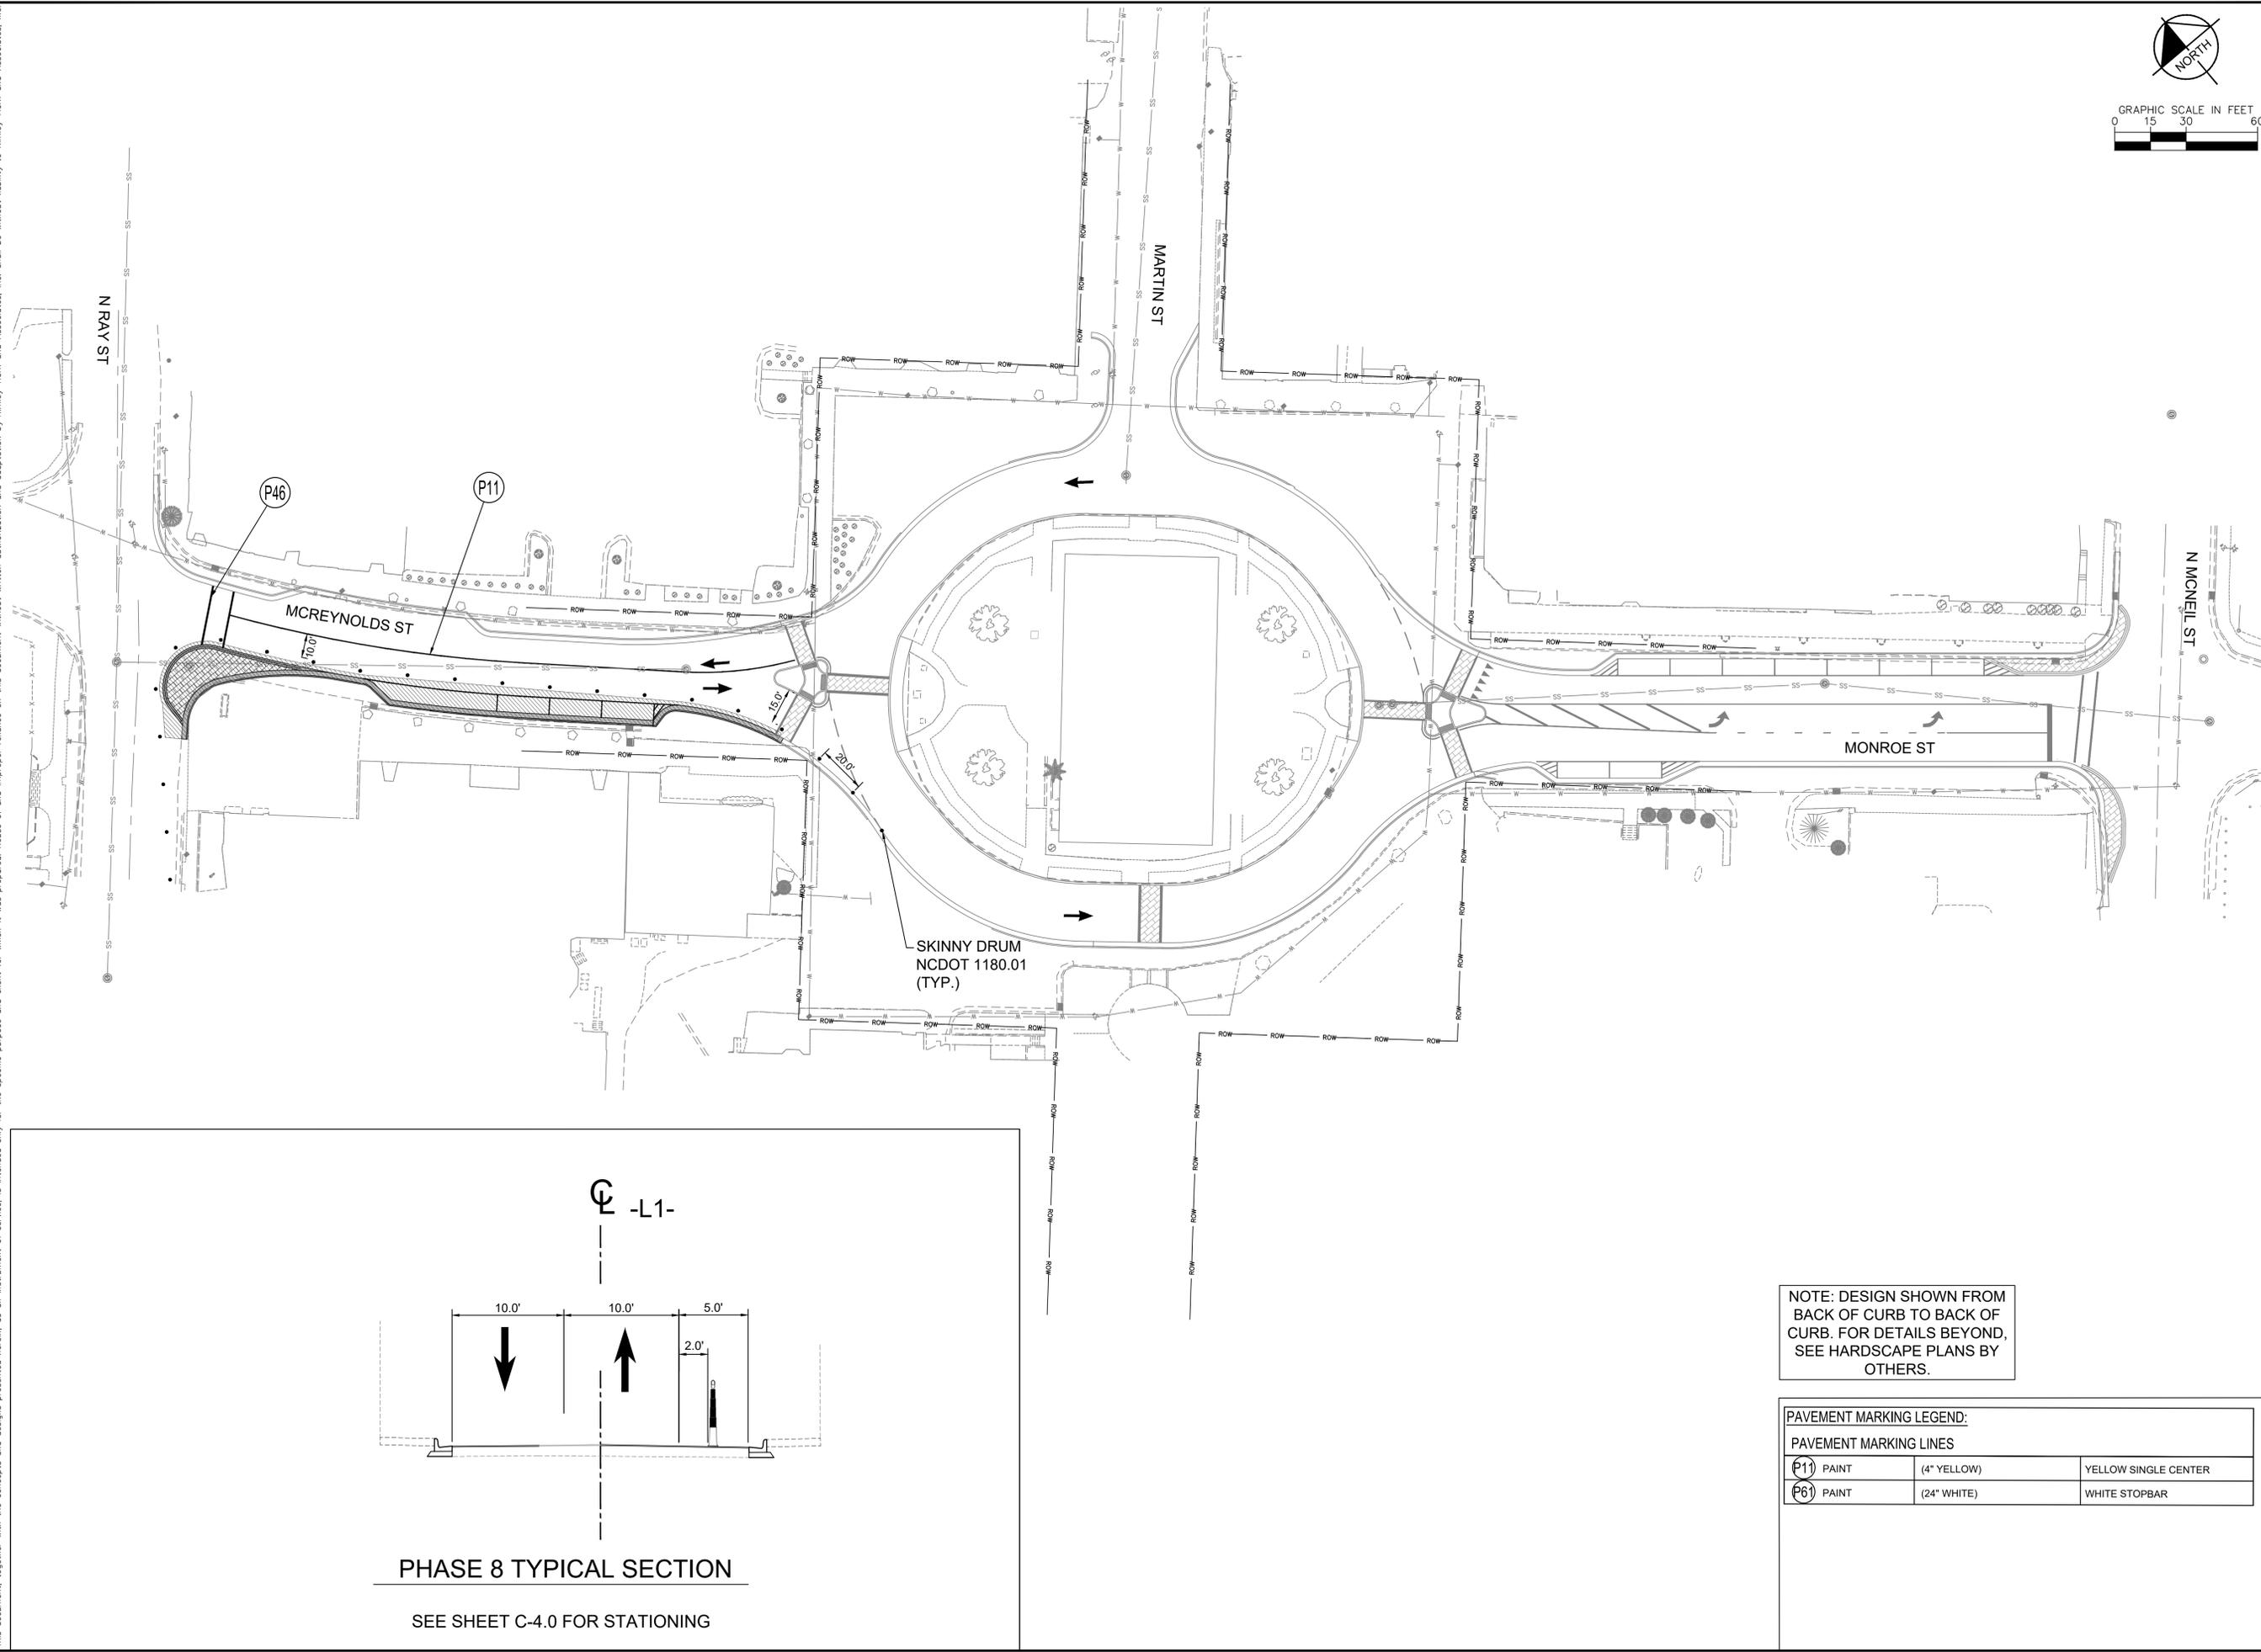

NOTE: DESIGN SHOWN FROM BACK OF CURB TO BACK OF CURB. FOR DETAILS BEYOND, SEE HARDSCAPE PLANS BY OTHERS.

PAVEMENT MARKING LEGEND:

PAVEMENT MARKING LINES		
P11 PAINT	(4" YELLOW)	YELLOW SINGLE CENTER
P61 PAINT	(24" WHITE)	WHITE STOPBAR

No.	REVISIONS	DATE	BY

Kimley >>> Horn
 © 2026 KIMLEY-HORN AND ASSOCIATES, INC.
 200 SOUTH TRYON STREET, SUITE 200
 CHARLOTTE, NORTH CAROLINA 28202
 PHONE: 704-333-5131 WWW.KIMLEY-HORN.COM



3/9/2026
 NORTH CAROLINA PROFESSIONAL SEAL
 054710
 SYDNEY R. ROSENBERG
 ENGINEER
 Sydney R. Rosenberg

KHA PROJECT	017069013	JUN	SRR
DATE	01/2026	JUN	SRR
SCALE	AS SHOWN	JUN	SRR
DESIGNED BY	NGD	JUN	SRR
DRAWN BY	JUN	JUN	SRR
CHECKED BY	JUN	JUN	SRR

TRAFFIC CONTROL PHASE 8

DOWNTOWN CARTHAGE ROADWAY IMPROVEMENTS
 SHEET NUMBER **C-6.8**
 CARTHAGE NC

Plotted By: Dorc, Nick Sheet Set: Downtown Carthage Roadway Improvements Layout: C-6.9 February 06, 2026 03:36:59pm K:\CHL_PRA\017068013_Downtown Carthage Roadway Improvements\04_CADD\PlanSheets\060-TRAFFIC CONTROL PHASE 9.dwg
 This document, together with the concepts and designs presented herein, as an instrument of service, is intended only for the specific purpose and client for which it was prepared. Reuse of and improper reliance on this document without written authorization and adaptation by Kimley-Horn and Associates, Inc. shall be without liability to Kimley-Horn and Associates, Inc.

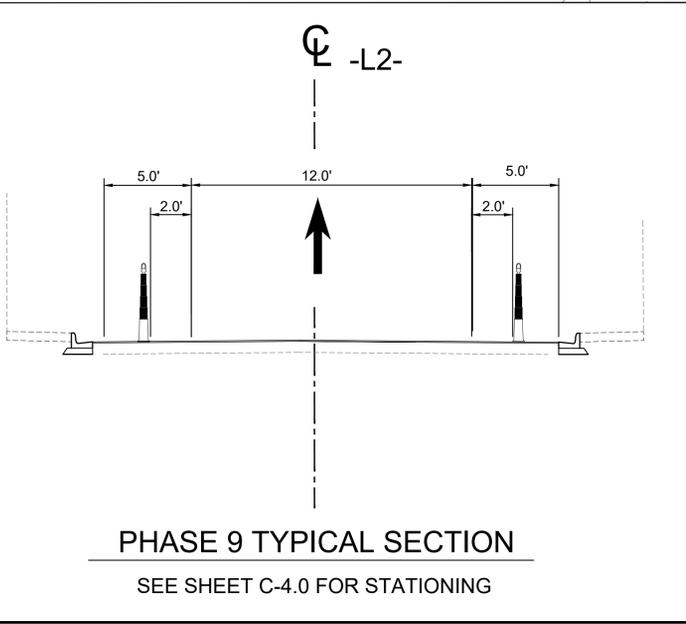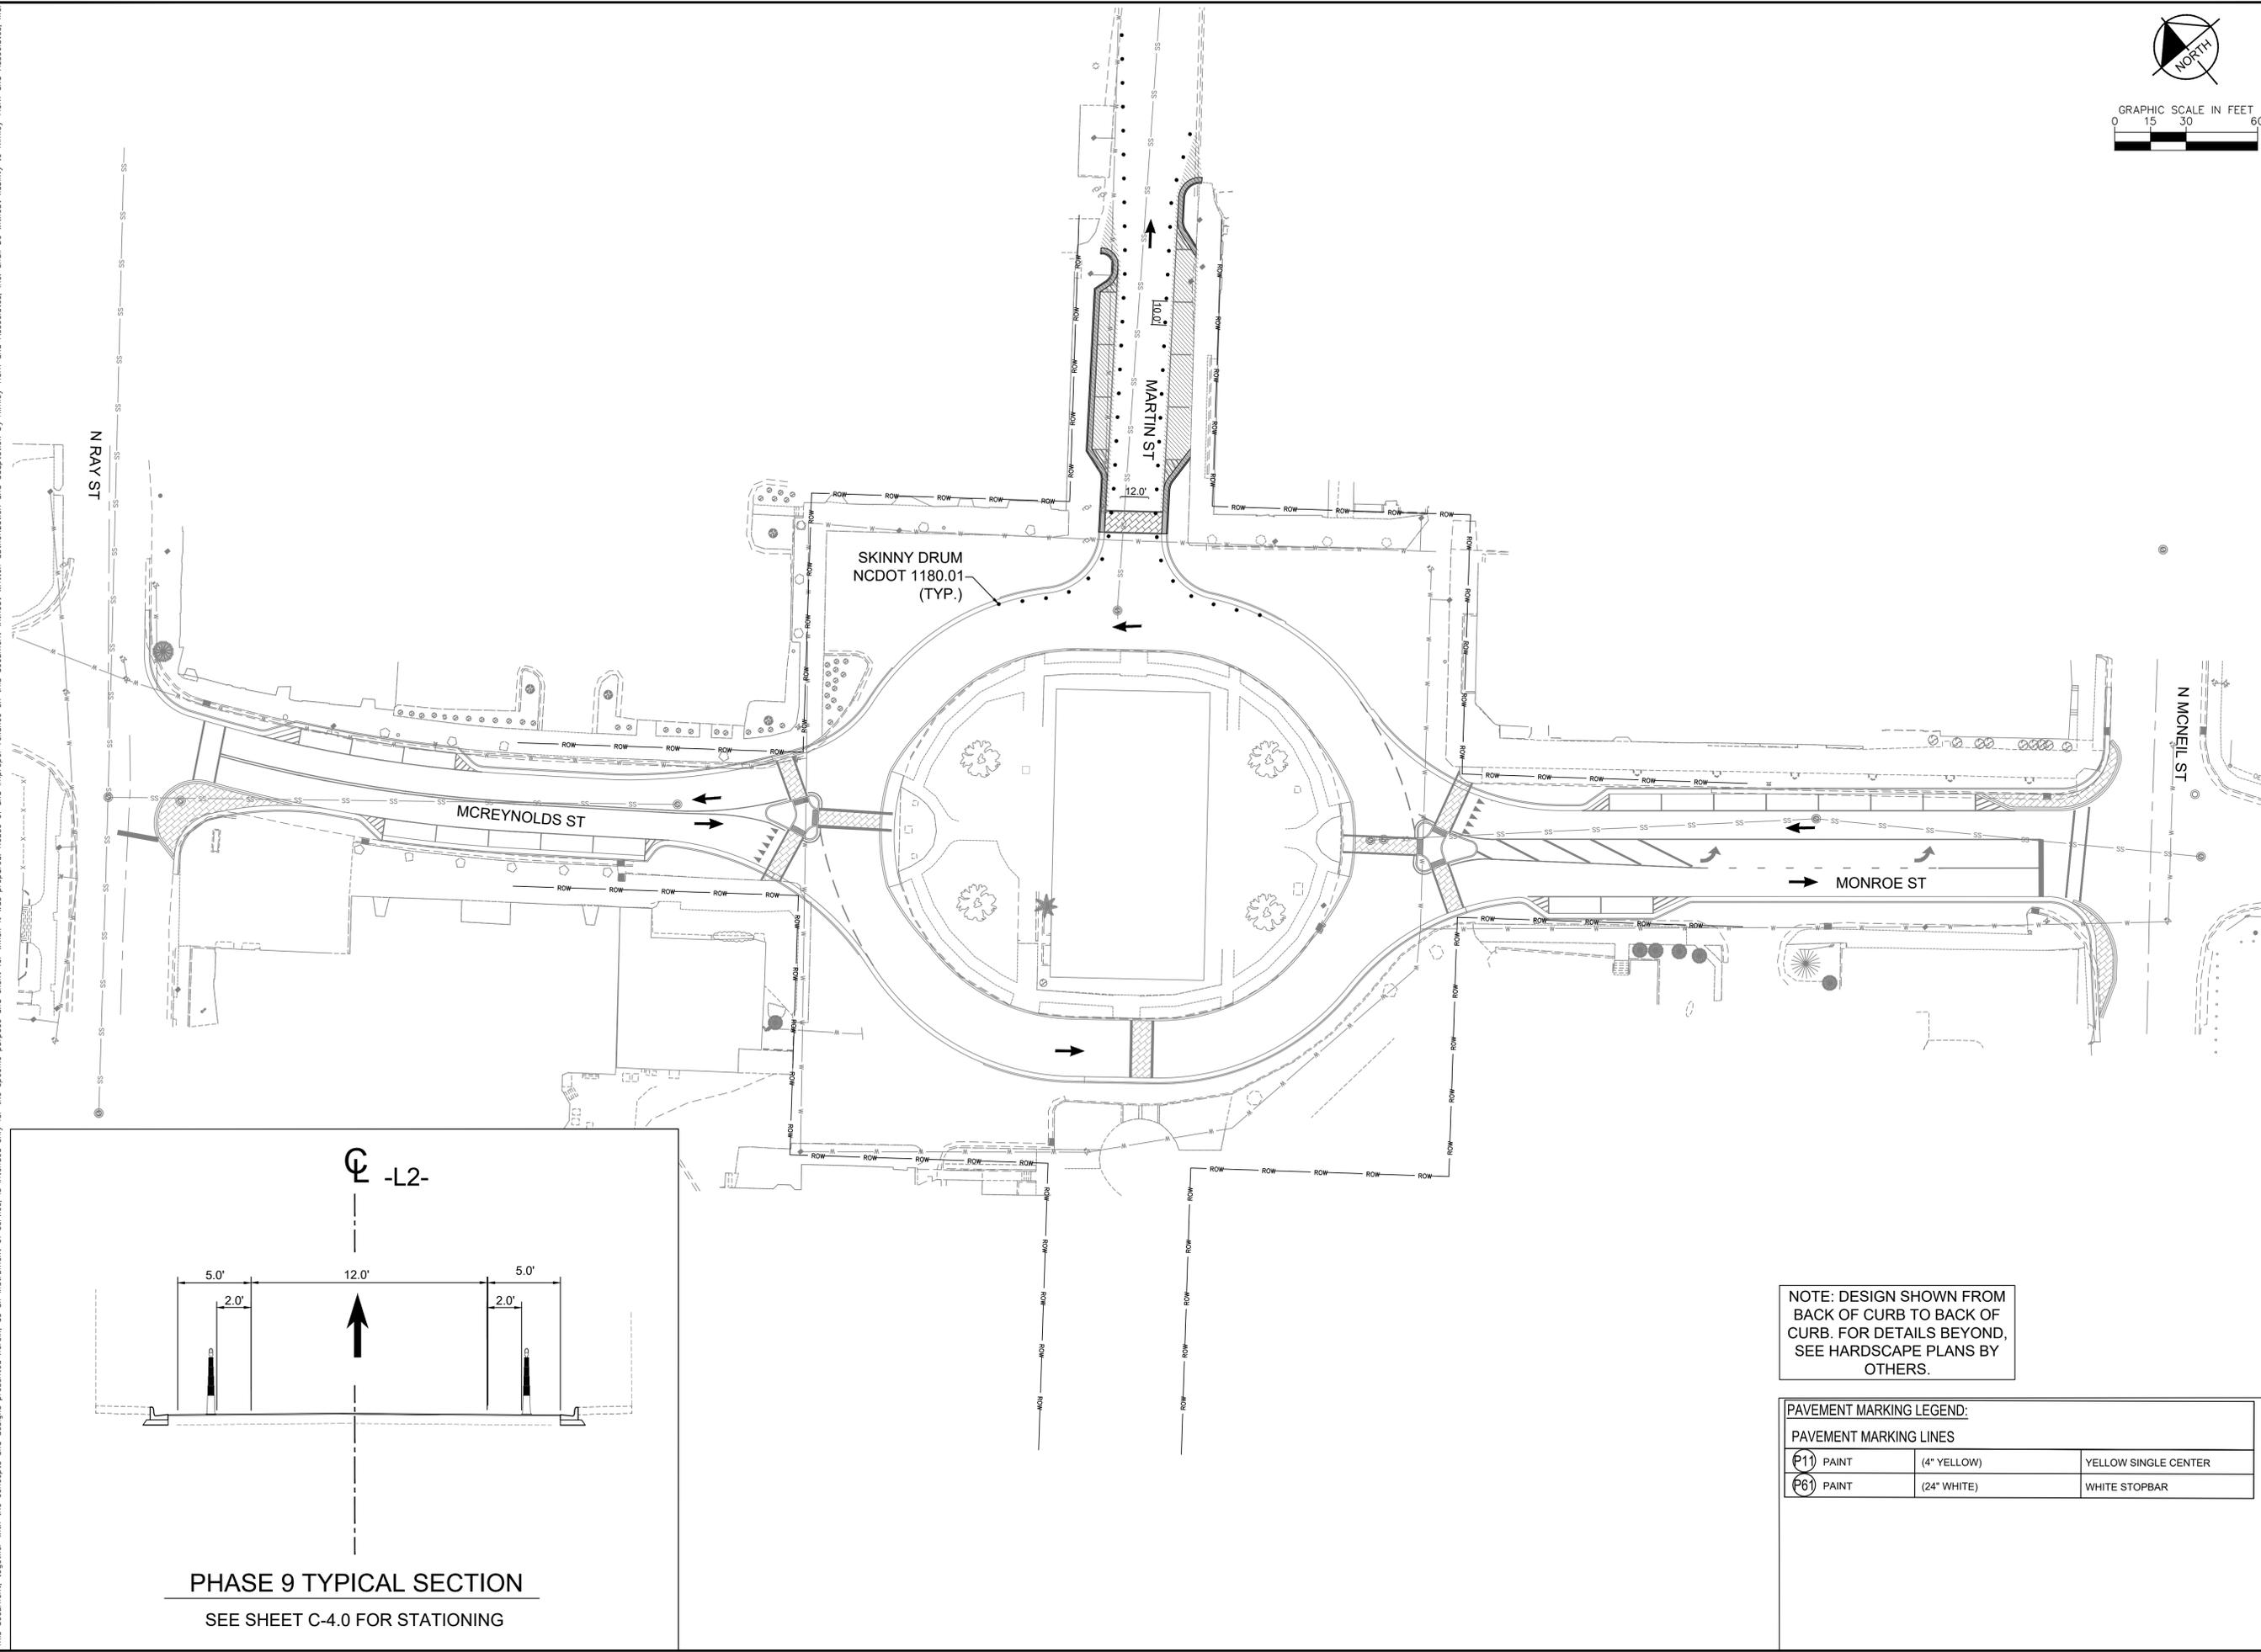

PHASE 9 TYPICAL SECTION
SEE SHEET C-4.0 FOR STATIONING

NOTE: DESIGN SHOWN FROM
BACK OF CURB TO BACK OF
CURB. FOR DETAILS BEYOND,
SEE HARDSCAPE PLANS BY
OTHERS.

PAVEMENT MARKING LEGEND:		
PAVEMENT MARKING LINES		
(P1) PAINT	(4" YELLOW)	YELLOW SINGLE CENTER
(P6) PAINT	(24" WHITE)	WHITE STOPBAR

No.	REVISIONS	DATE	BY

Kimley»Horn
 © 2026 KIMLEY-HORN AND ASSOCIATES, INC.
 200 SOUTH TRYON STREET, SUITE 200
 CHARLOTTE, NORTH CAROLINA 28202
 PHONE: 704-333-5131 WWW.KIMLEY-HORN.COM

3/9/2026
 NORTH CAROLINA
 PROFESSIONAL
 SEAL
 054710
 SYDNEY R. ROSENBERG
 ENGINEER
 Sydney Rosenberg



KHA PROJECT	017068013	JUN	SRR
DATE	01/2026	JUN	SRR
SCALE	AS SHOWN	JUN	SRR
DESIGNED BY	NGD	JUN	SRR
DRAWN BY	JUN	JUN	SRR
CHECKED BY	JUN	JUN	SRR

**TRAFFIC CONTROL
PHASE 9**

**DOWNTOWN CARTHAGE
ROADWAY
IMPROVEMENTS**

SHEET NUMBER
C-6.9

Plotted By: Dorc, Nick. Sheet Set: Downtown Carthage Roadway Improvements. Layout: C-7.0. February, 06, 2026. 03:37:01pm. K:\VCH\PRJ\017069013_Downtown_Carthage_Roadway_Improvements\04_CADD\PlanSheets\C70-PAVEMENT_AND_SIGNING.dwg
 This document, together with the concepts and designs presented herein, is an instrument of service, is intended only for the specific purpose and client for which it was prepared. Reuse of and improper reliance on this document without written authorization and adaptation by Kimley-Horn and Associates, Inc. shall be without liability to Kimley-Horn and Associates, Inc.

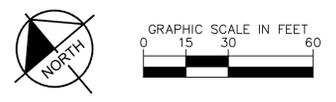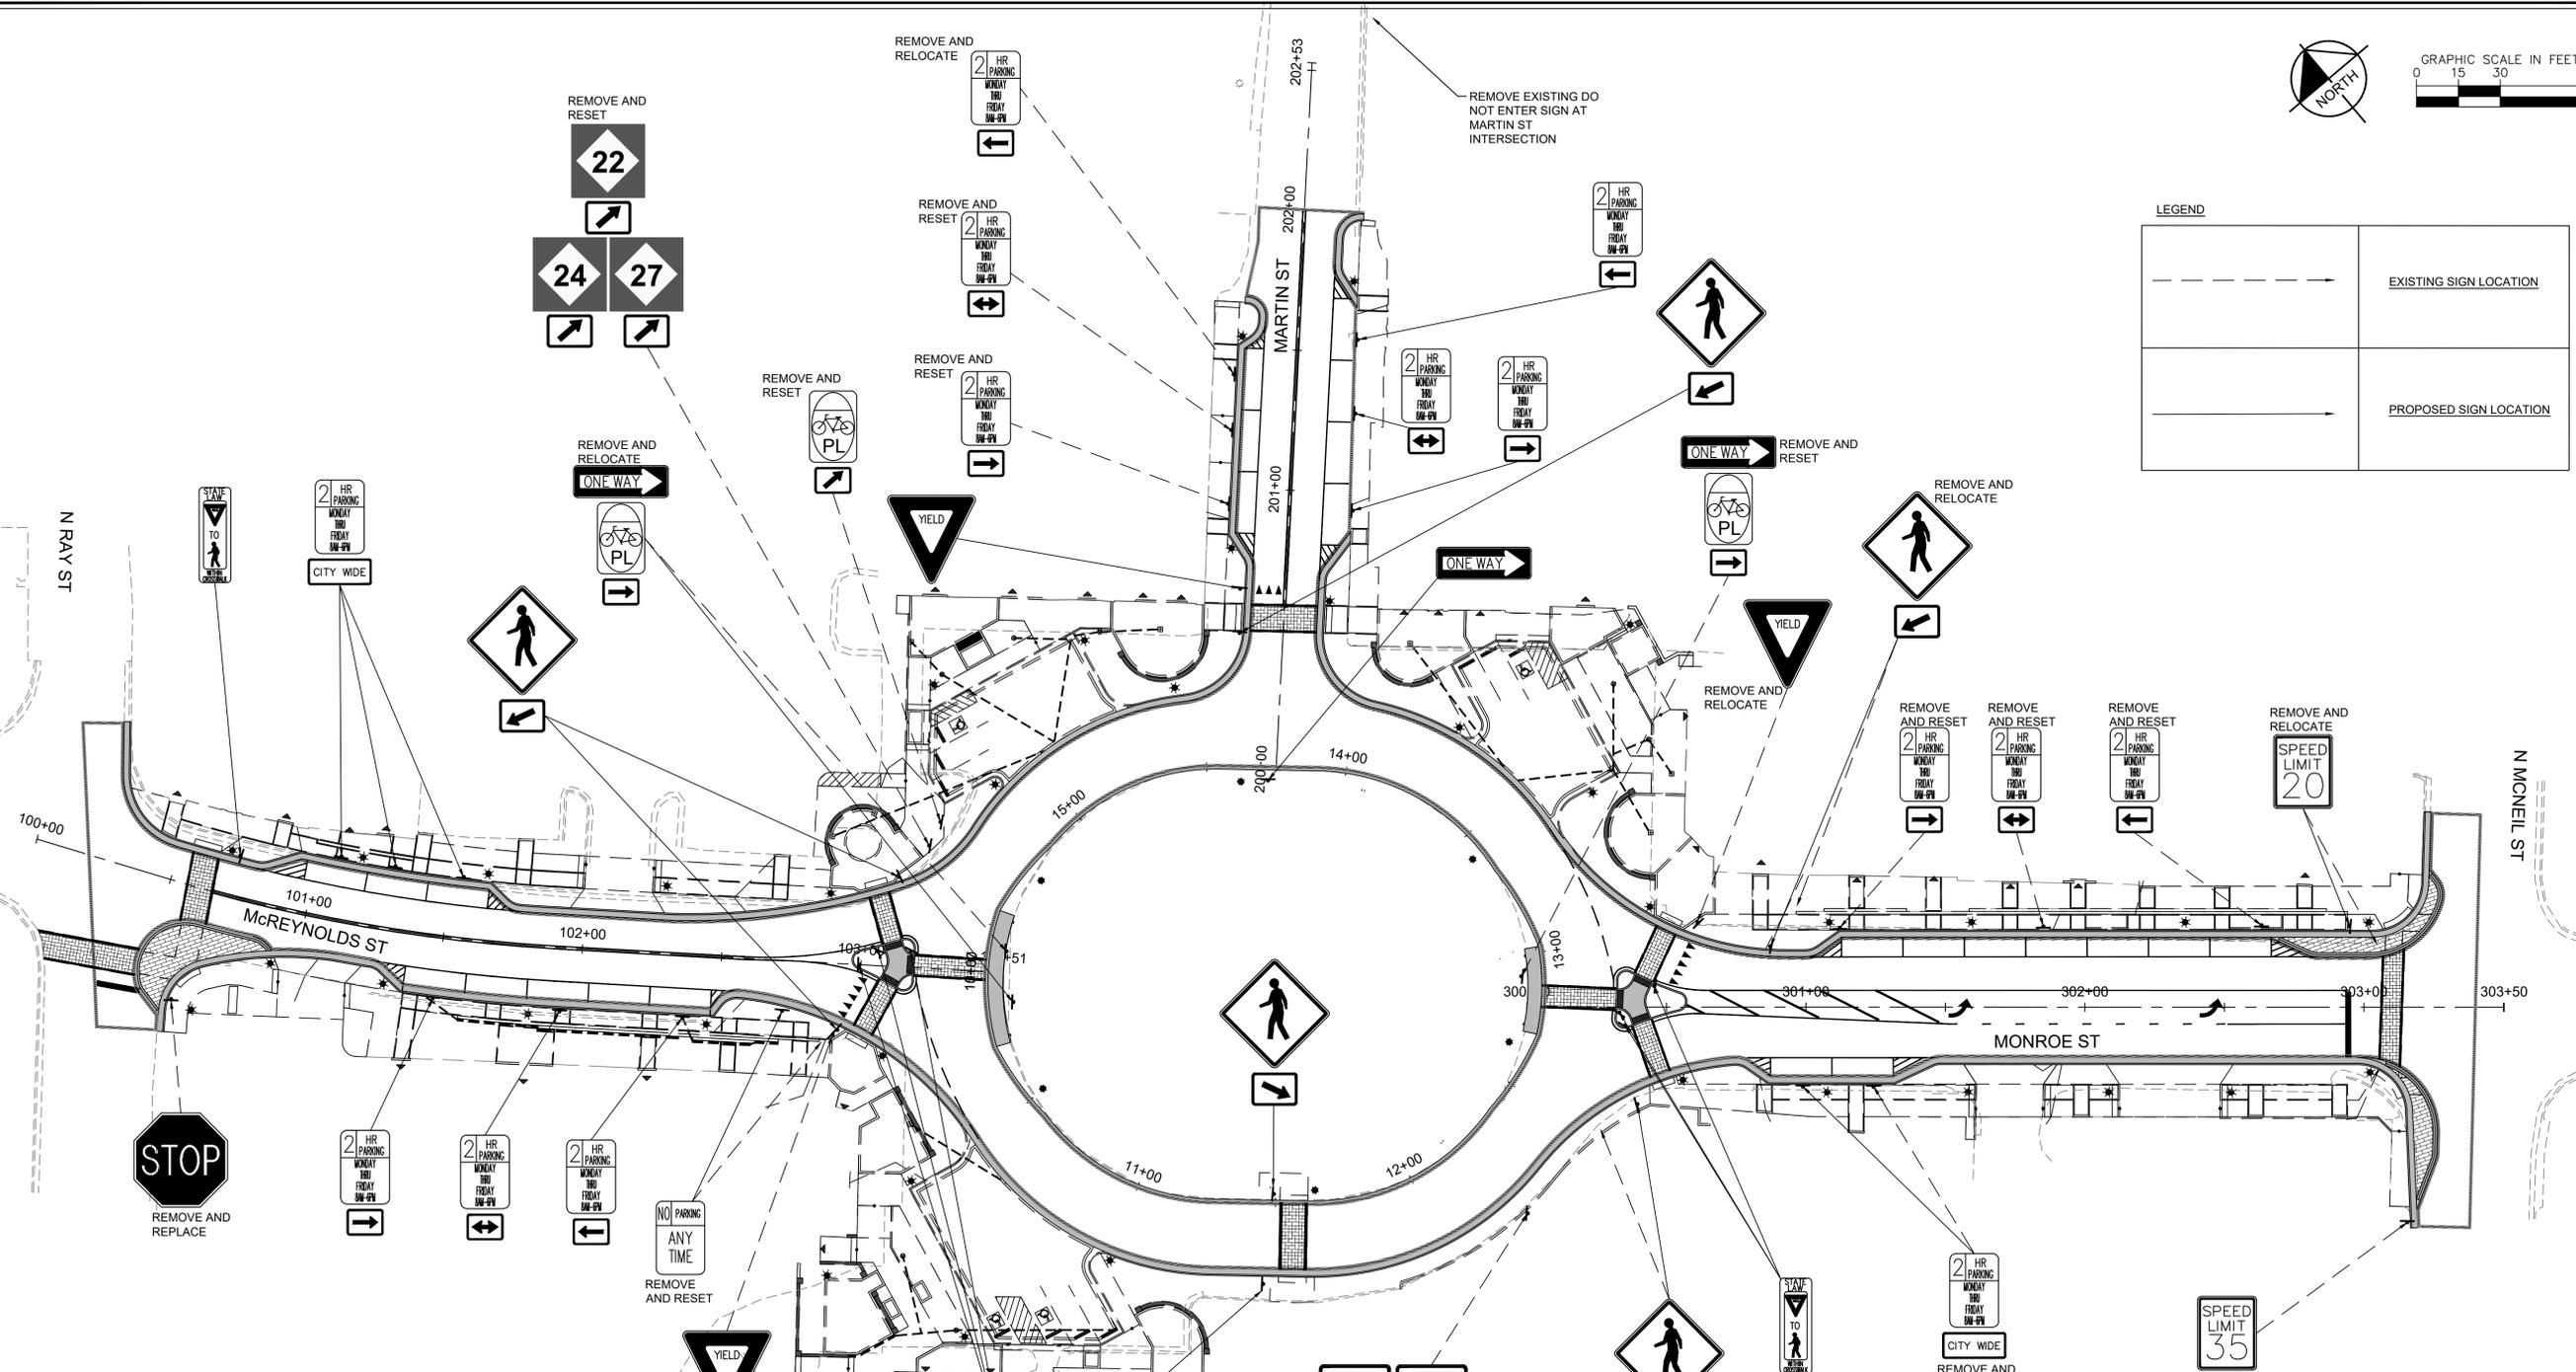

LEGEND

	EXISTING SIGN LOCATION
	PROPOSED SIGN LOCATION


SIGN TYPES

	36" X 36" X 36" R1-2		12" X 36" R6-1R
	QTY: 1		QTY: 2
	30" X 30" W11-2		30" X 30" W11-2
	12" X 24" W16-7pR		12" X 24" W16-7pL
	QTY: 1		QTY: 5
	36" X 12" R1-6		18" X 12" R1-6
	QTY: 7		QTY: 7

NOTE: REFERENCE HARDSCAPE PLANS FOR SIGN POST DETAILS

Kimley & Horn		© 2026 KIMLEY-HORN AND ASSOCIATES, INC. 200 SOUTH TRYON STREET, SUITE 200 CHARLOTTE, NORTH CAROLINA 28202 PHONE: 704-333-5131 WWW.KIMLEY-HORN.COM
		3/9/2026 KHA PROJECT 017069013 DATE 01/2026 SCALE AS SHOWN DESIGNED BY NGD DRAWN BY JIN CHECKED BY SRR
SIGNING PLANS		NC
DOWNTOWN CARTHAGE ROADWAY IMPROVEMENTS		CARTHAGE
SHEET NUMBER C-7.0		REVISIONS
		DATE

Plotted By: Dorc, Nick, Sheet Set: Downtown Carthage Roadway Improvements, Layout: C-7.1, February 06, 2026, 03:37:03pm, K:\VCH\PRJ\017069013_Downtown Carthage Roadway Improvements\04_CADD\PlanSheets\070-PAVEMENT AND SIGNING.dwg
 This document, together with the concepts and designs presented herein, as an instrument of service, is intended only for the specific purpose and client for which it was prepared. Reuse of and improper reliance on this document without written authorization and adaptation by Kimley-Horn and Associates, Inc. shall be without liability to Kimley-Horn and Associates, Inc.

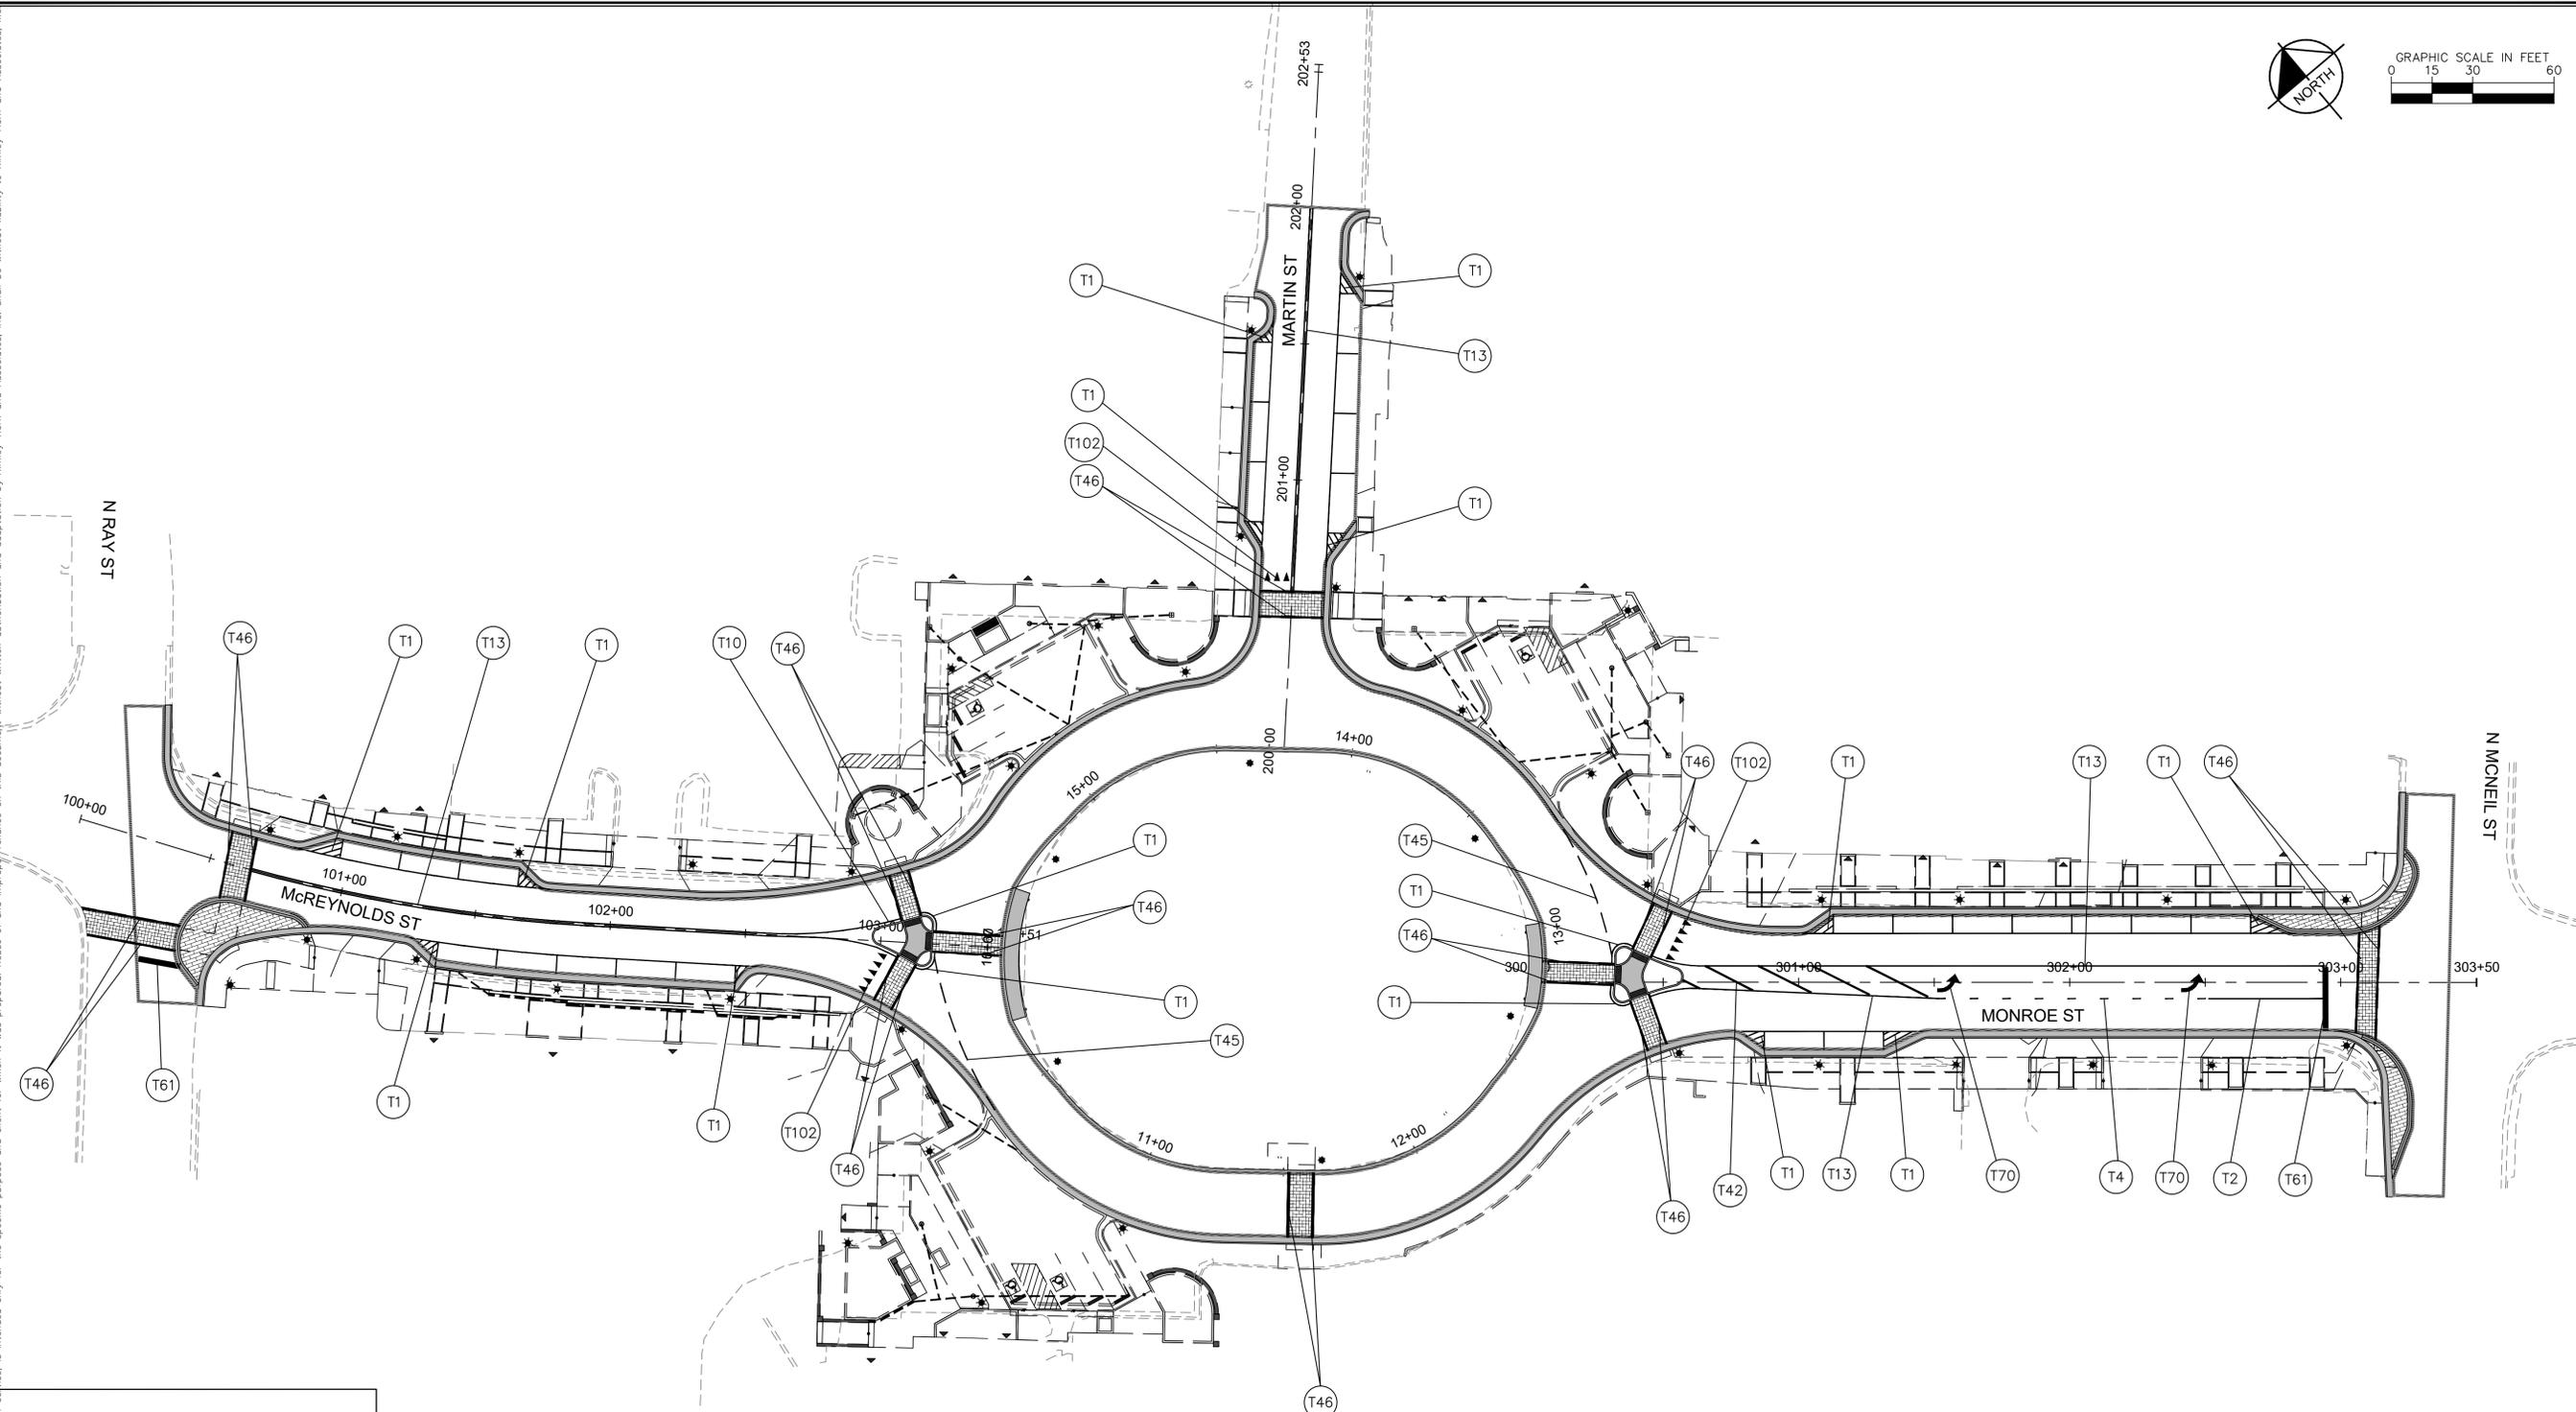


PROPOSED EROSION CONTROL INFO

	644	PROPOSED CONTOURS
	644	EXISTING CONTOURS
		PROPOSED INLET PROTECTION



NOTE: DESIGN SHOWN FROM BACK OF CURB TO BACK OF CURB. FOR DETAILS BEYOND, SEE HARDSCAPE PLANS BY OTHERS.

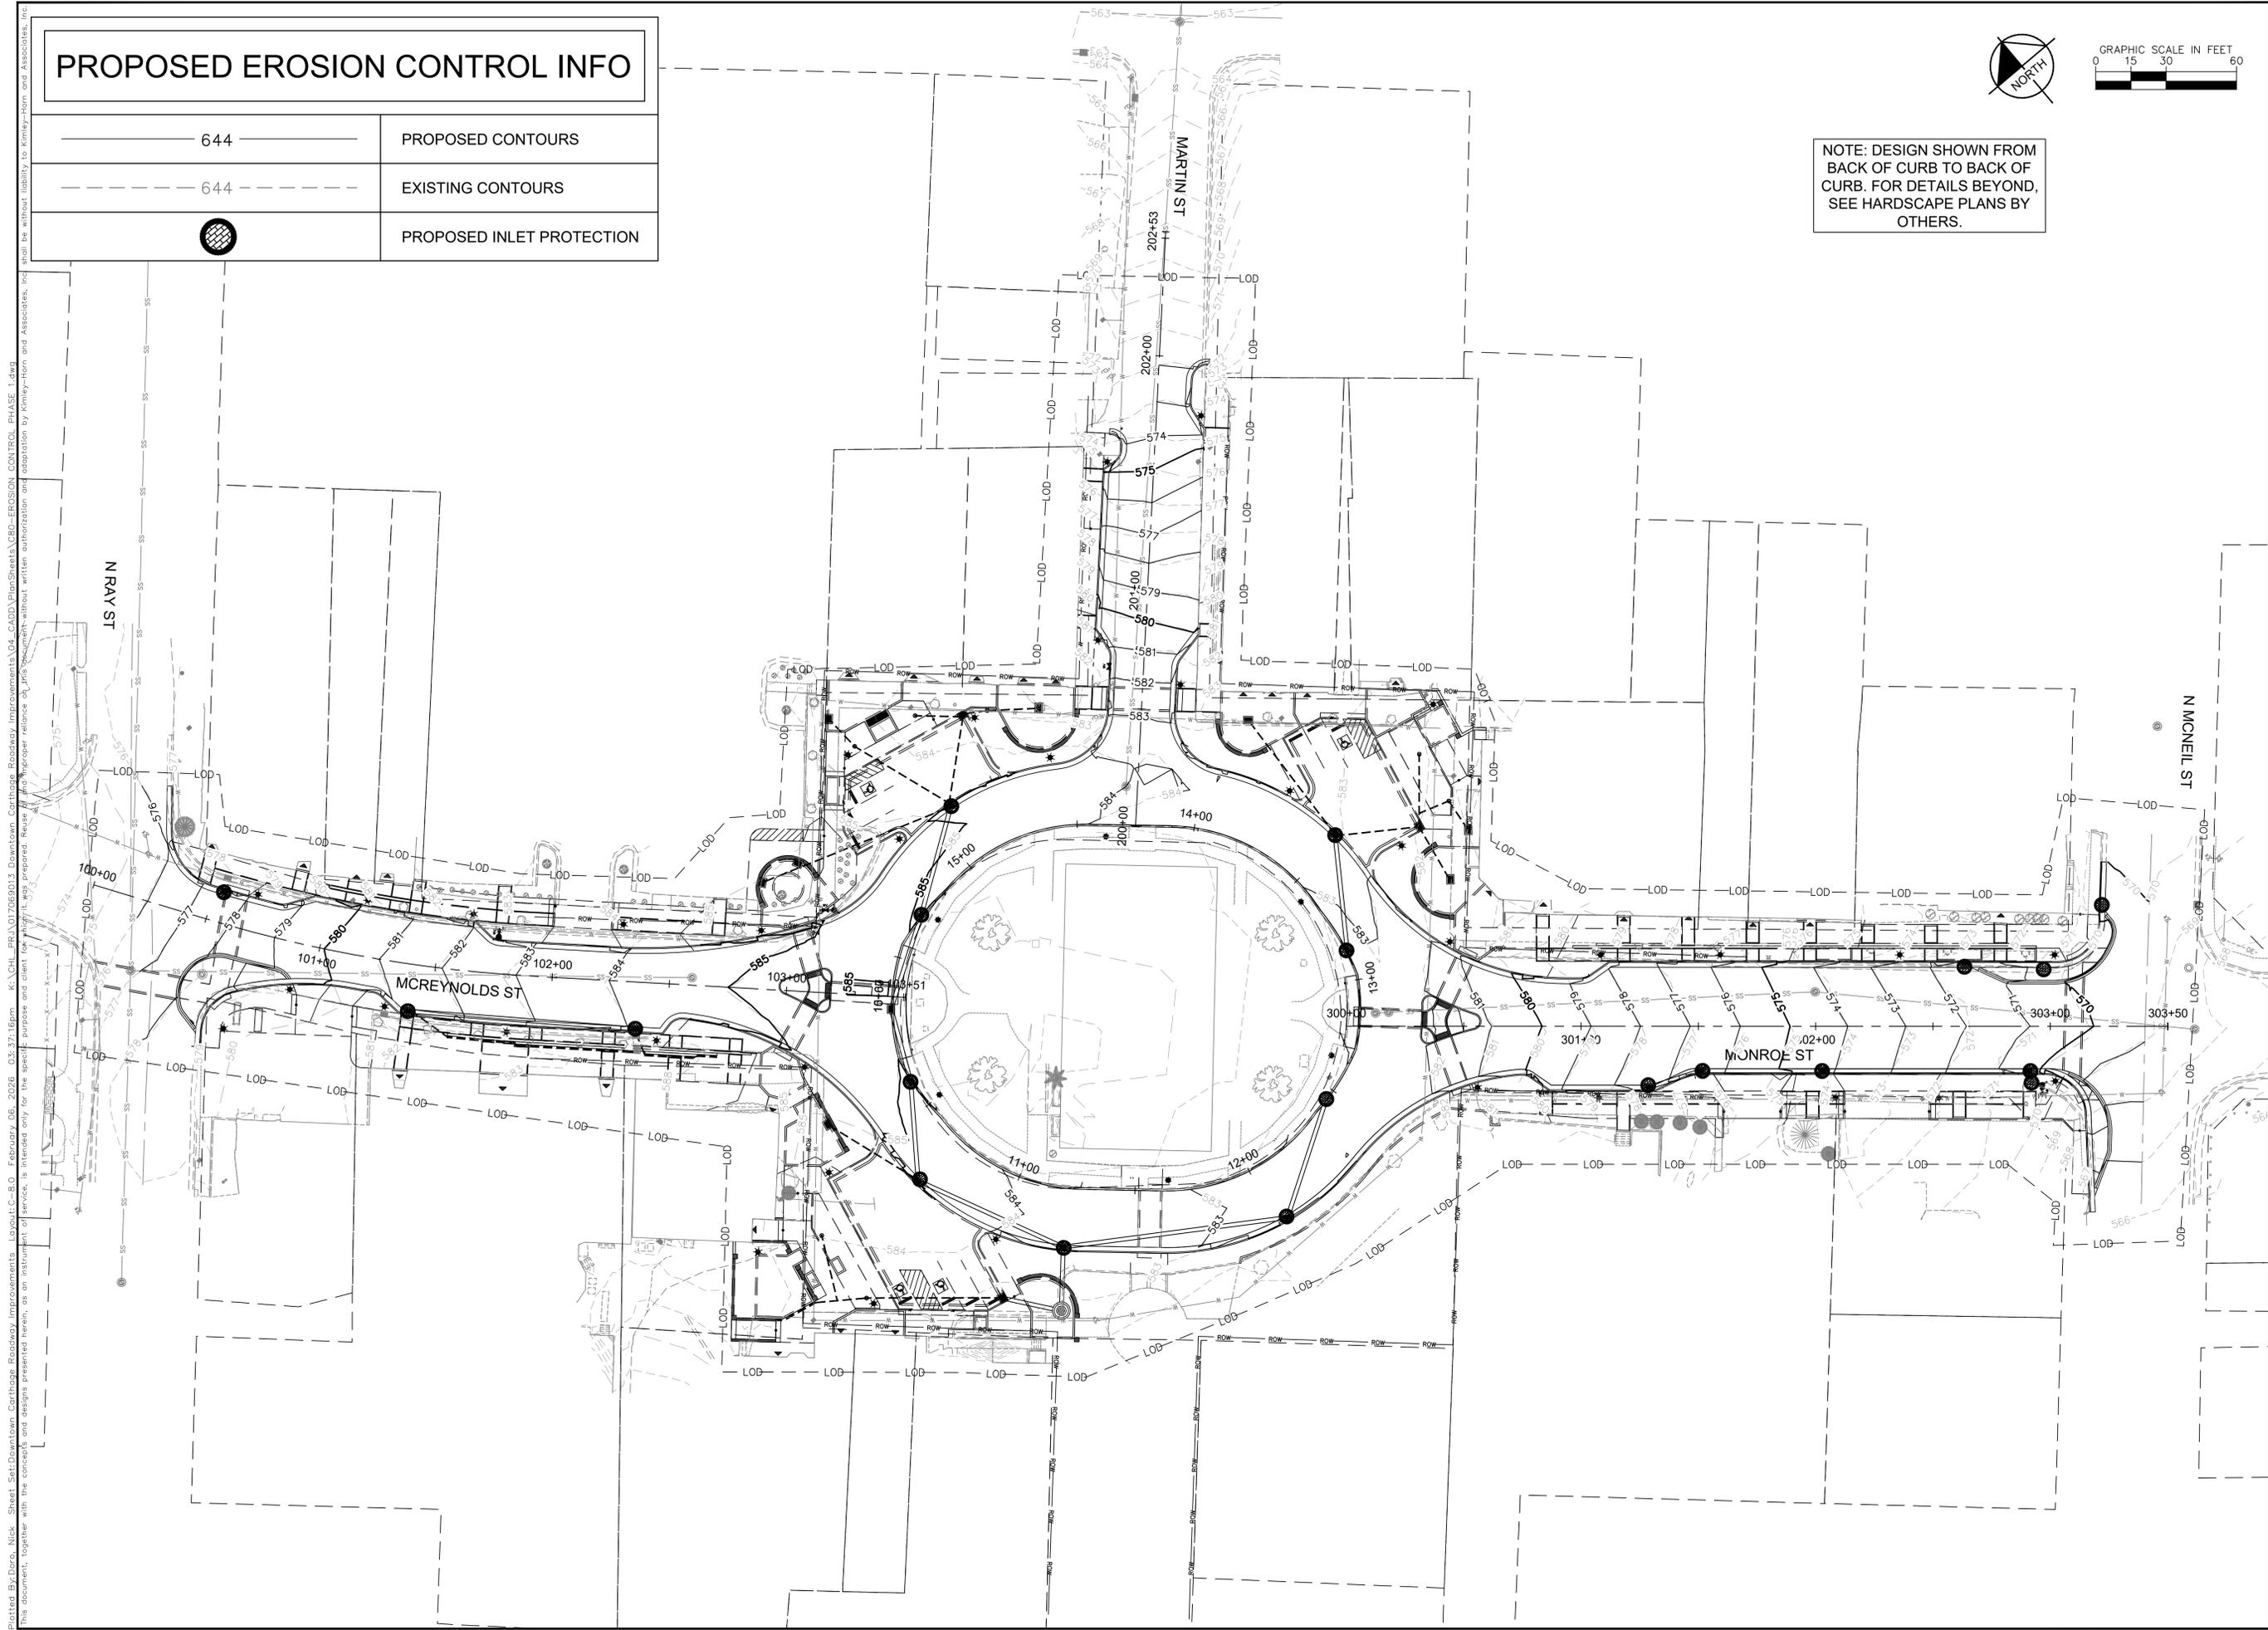

Plotted By: Dorc, Nick. Sheet Set: Downtown Carthage Roadway Improvements. Layout: C-8.0. February 06, 2026. 03:37:16pm. K:\CHL_PRA\017069013_Downtown_Carthage_Roadway_Improvements\04_CADD\PlanSheet\C8D-EROSION_CONTROL_PHASE_1.dwg
 This document, together with the concepts and designs presented herein, as an instrument of service, is intended only for the specific purpose and client for which it was prepared. Reuse of any part of this document without written authorization and adaptation by Kimley-Horn and Associates, Inc. shall be without liability to Kimley-Horn and Associates, Inc.

No.	REVISIONS	DATE	BY

Kimley»Horn
 © 2026 KIMLEY-HORN AND ASSOCIATES, INC.
 200 SOUTH TRYON STREET, SUITE 200
 CHARLOTTE, NORTH CAROLINA 28202
 PHONE: 704-333-5131 WWW.KIMLEY-HORN.COM










KHA PROJECT	017069013
DATE	01/2026
SCALE	AS SHOWN
DESIGNED BY	NGD
DRAWN BY	JIN
CHECKED BY	SRR

EROSION CONTROL

DOWNTOWN CARTHAGE ROADWAY IMPROVEMENTS

SHEET NUMBER
C-8.0

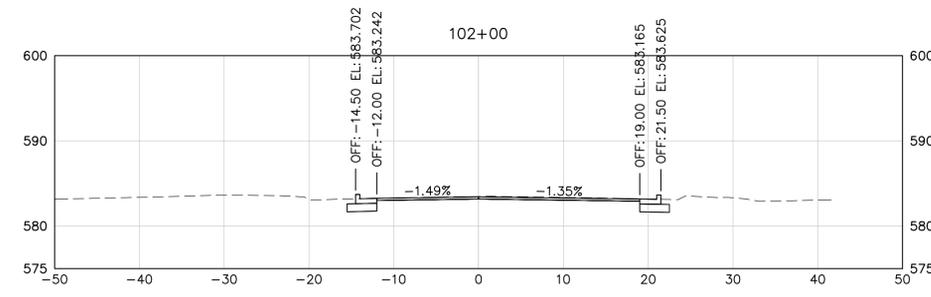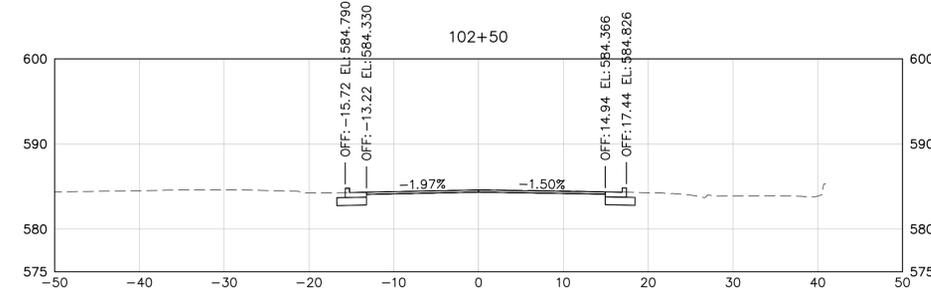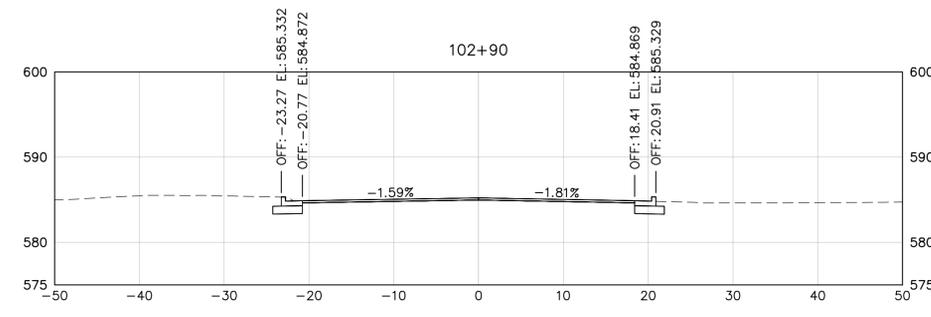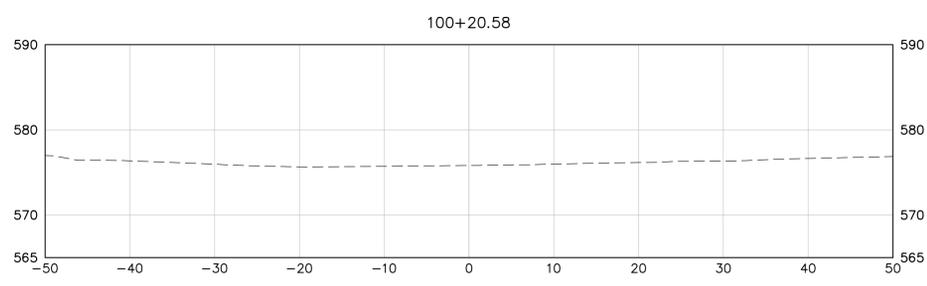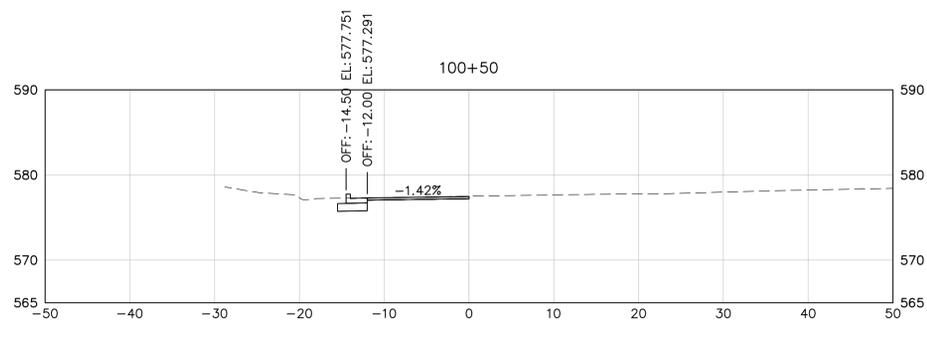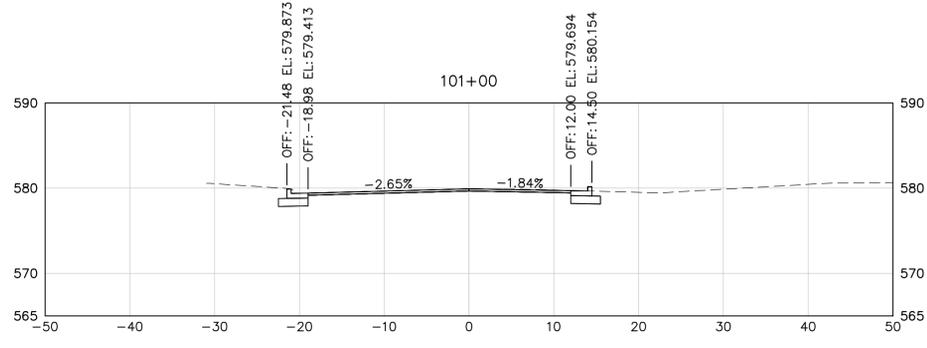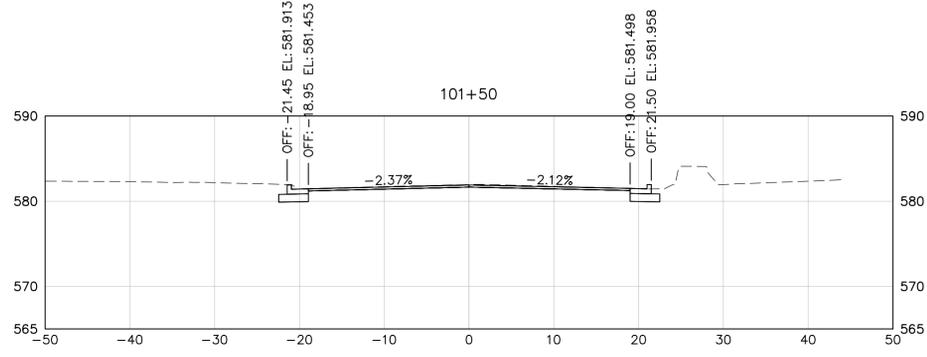


NOTE: DESIGN SHOWN FROM
 BACK OF CURB TO BACK OF
 CURB. FOR DETAILS BEYOND,
 SEE HARDSCAPE PLANS BY
 OTHERS.

-L1- MCREYNOLDS STREET

No.	REVISIONS	DATE	BY

Kimley»Horn
 © 2026 KIMLEY-HORN AND ASSOCIATES, INC.
 200 SOUTH TRYON STREET, SUITE 200
 CHARLOTTE, NORTH CAROLINA 28202
 PHONE: 704-333-5131 WWW.KIMLEY-HORN.COM







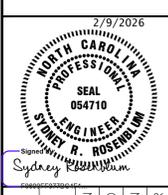


KHA PROJECT	017069013
DATE	01/2026
SCALE	AS SHOWN
DESIGNED BY	NGD
DRAWN BY	JUN
CHECKED BY	SRP

CROSS SECTIONS

DOWNTOWN CARTHAGE ROADWAY IMPROVEMENTS

SHEET NUMBER
C-10.0

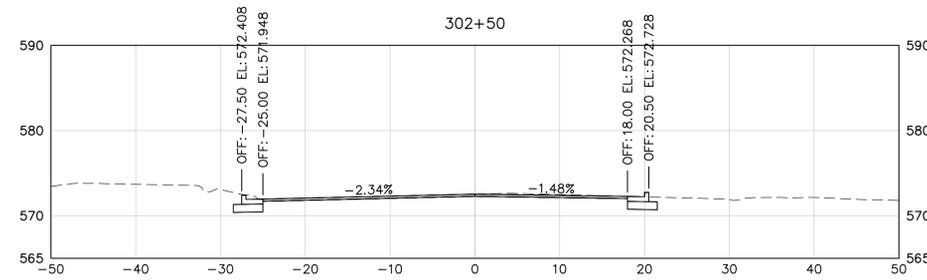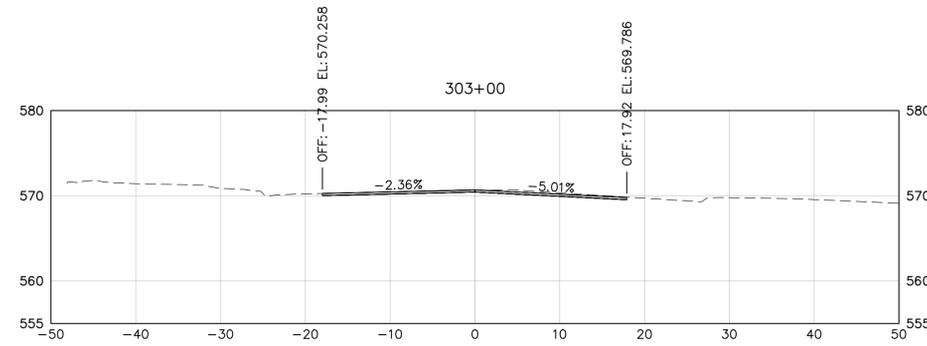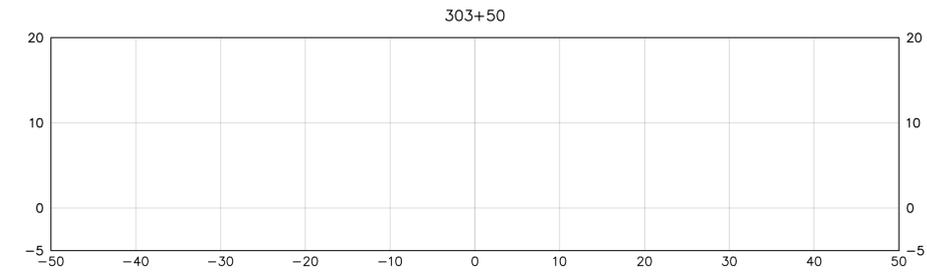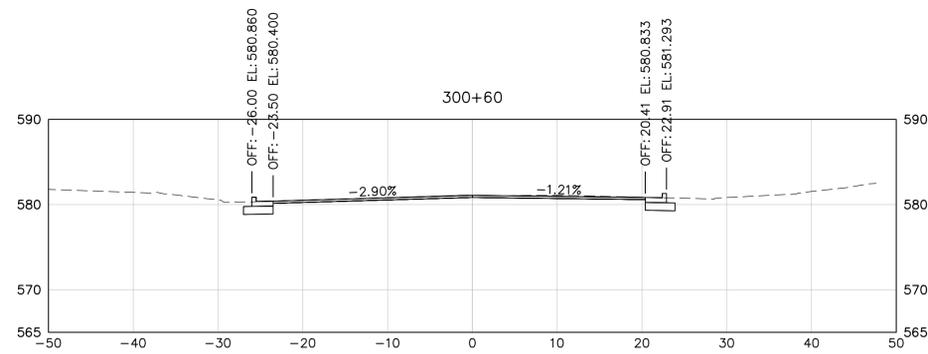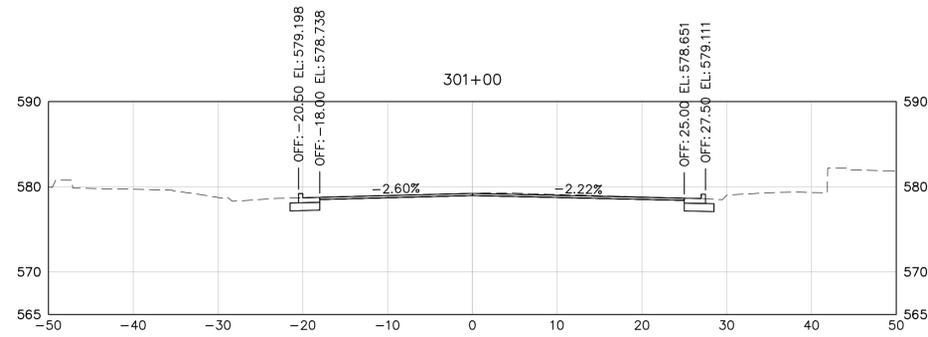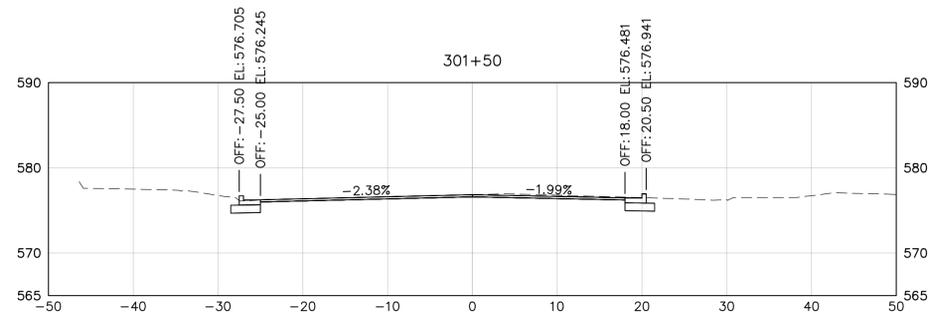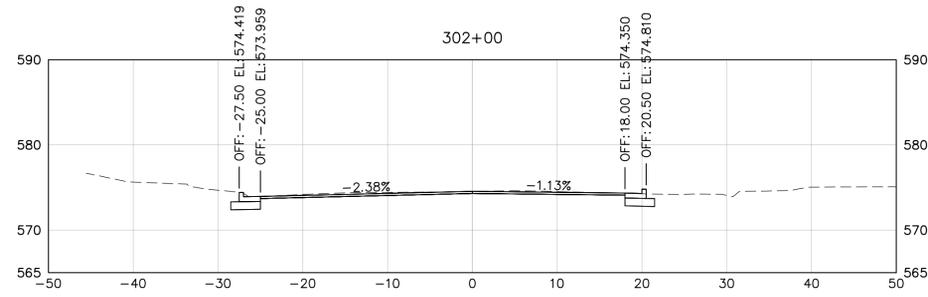

NOTE: DESIGN SHOWN FROM BACK OF CURB TO BACK OF CURB. FOR DETAILS BEYOND, SEE HARDSCAPE PLANS BY OTHERS.

-L3- MONROE STREET

No.	REVISIONS	DATE	BY

Kimley»Horn
 © 2026 KIMLEY-HORN AND ASSOCIATES, INC.
 200 SOUTH TRYON STREET, SUITE 200
 CHARLOTTE, NORTH CAROLINA 28202
 PHONE: 704-333-5131 WWW.KIMLEY-HORN.COM



KHA PROJECT	017069013
DATE	01/2026
SCALE	AS SHOWN
DESIGNED BY	NGD
DRAWN BY	JUN
CHECKED BY	SRF

CROSS SECTIONS

DOWNTOWN CARTHAGE ROADWAY IMPROVEMENTS

SHEET NUMBER
C-10.2