


WATER SUPPLY AND TREATMENT IMPROVEMENTS CONTRACT 2: RAW WATER & INTERCONNECTION PUMP STATIONS


FOR THE
TOWN OF CARTHAGE
MOORE COUNTY, NORTH CAROLINA
DEQ PROJECT NO: SRP-D-ARP-0112

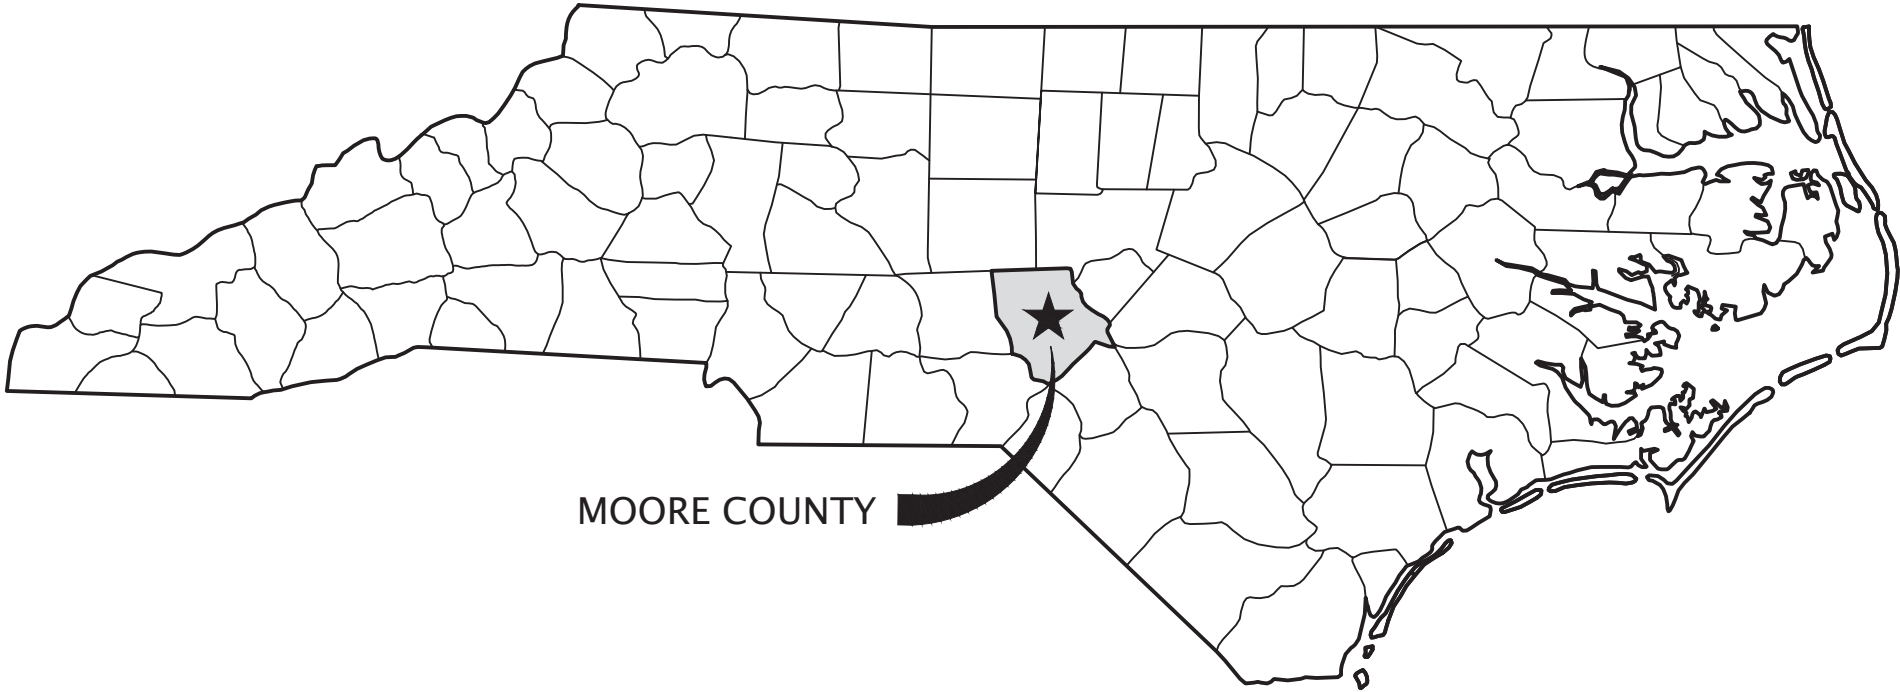

COUNTY LOCATION MAP
NTS

COMMISSIONERS

MAYOR	–	JIMMY CHALFLINCH
MAYOR PRO TEM	–	JOHN MCDONALD
COMMISSIONER	–	BRENT TANNER
COMMISSIONER	–	DAN BONILLO
COMMISSIONER	–	ANTON SADOVNIKOV
COMMISSIONER	–	AL BARBER
MANAGER	–	EMILY YOPP
PUBLIC WORKS DIR.	–	ALLAN SMITH

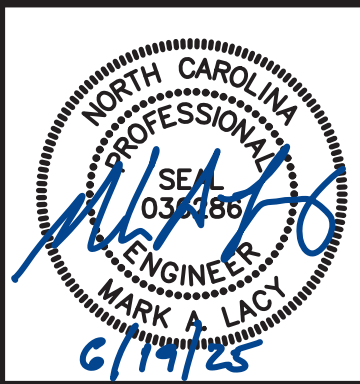


LKC


Engineering
Landscape Architecture
Surveying

LKC Engineering, PLLC
140 Aqua Shed Court
Aberdeen, NC 28315
O: 910.420.1437
F: 910.637.0096
lkceengineering.com
License No. P-1095

L:\Cort-23.01 - WTP & Interconnection\800 Drawings\810 Design Drawings\02 Civil\Cort-23.01 McCaskill Existing Site Plan.dwg: Last Saved By: DANIEL 6/10/2025 8:13:59 AM; McCaskill Rd Existing Site & Demolition Plan; Plotted By: Daniel Nestor, 06/18/25 02:21:59 PM
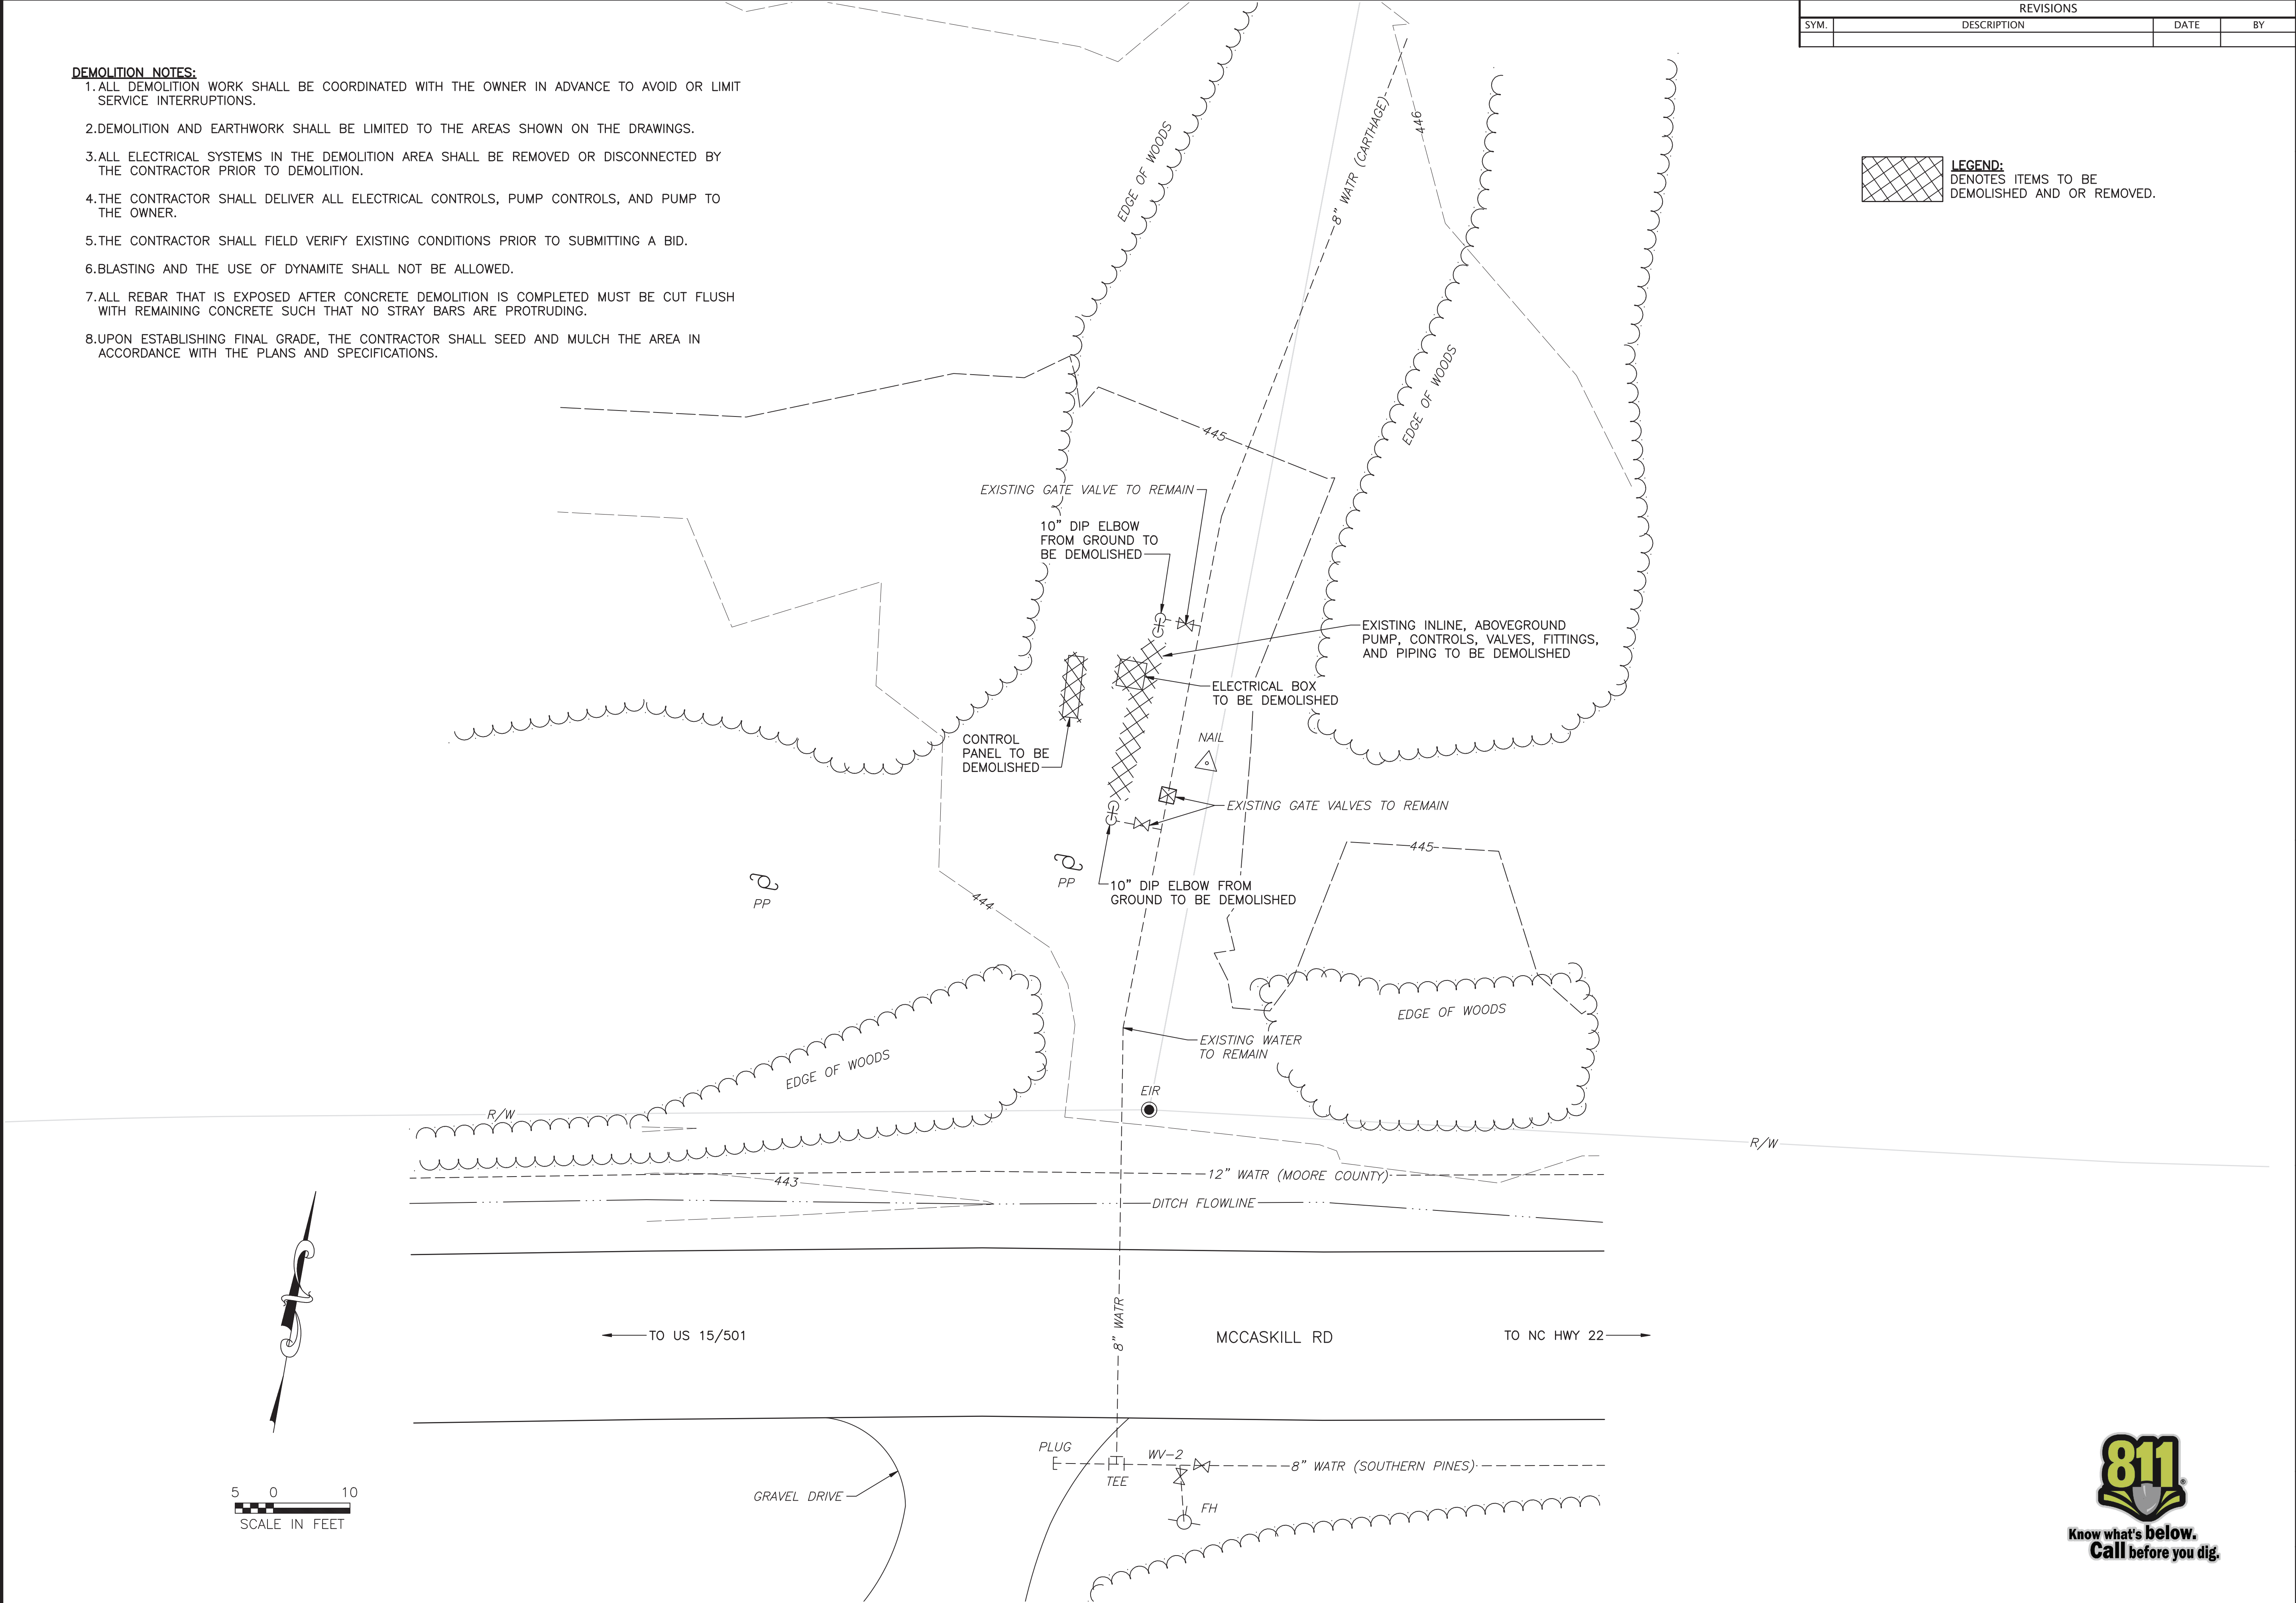


REVISIONS			
SYM.	DESCRIPTION	DATE	BY

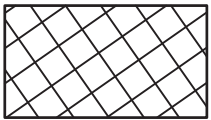 **LEGEND:**
DENOTES ITEMS TO BE
DEMOLISHED AND OR REMOVED.



LKC Engineering, pllc
140 Aqua Shed Court
Aberdeen, NC 28315
O: 910.420.1437
F: 910.637.0096
lkceengineering.com
License No. P-1095

Engineering
Landscape Architecture
Surveying

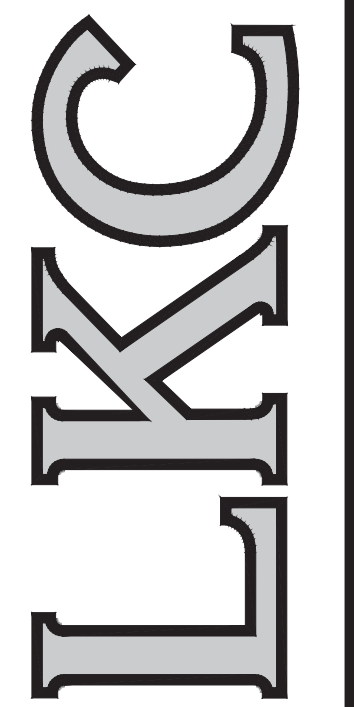

McCaskill Rd Existing
Site & Demolition Plan

Water Supply and Treatment
Improvements Contract 2: Raw Water
& Interconnection Pump Stations
for the
Town Of Carthage
Moore County, North Carolina

DATE: September, 2023
DESIGNED: MAL
DRAWN: DJN
CHECKED: MAL
NO.

